



MATCHLINE FOR CONTINUATION SEE DWG C-102

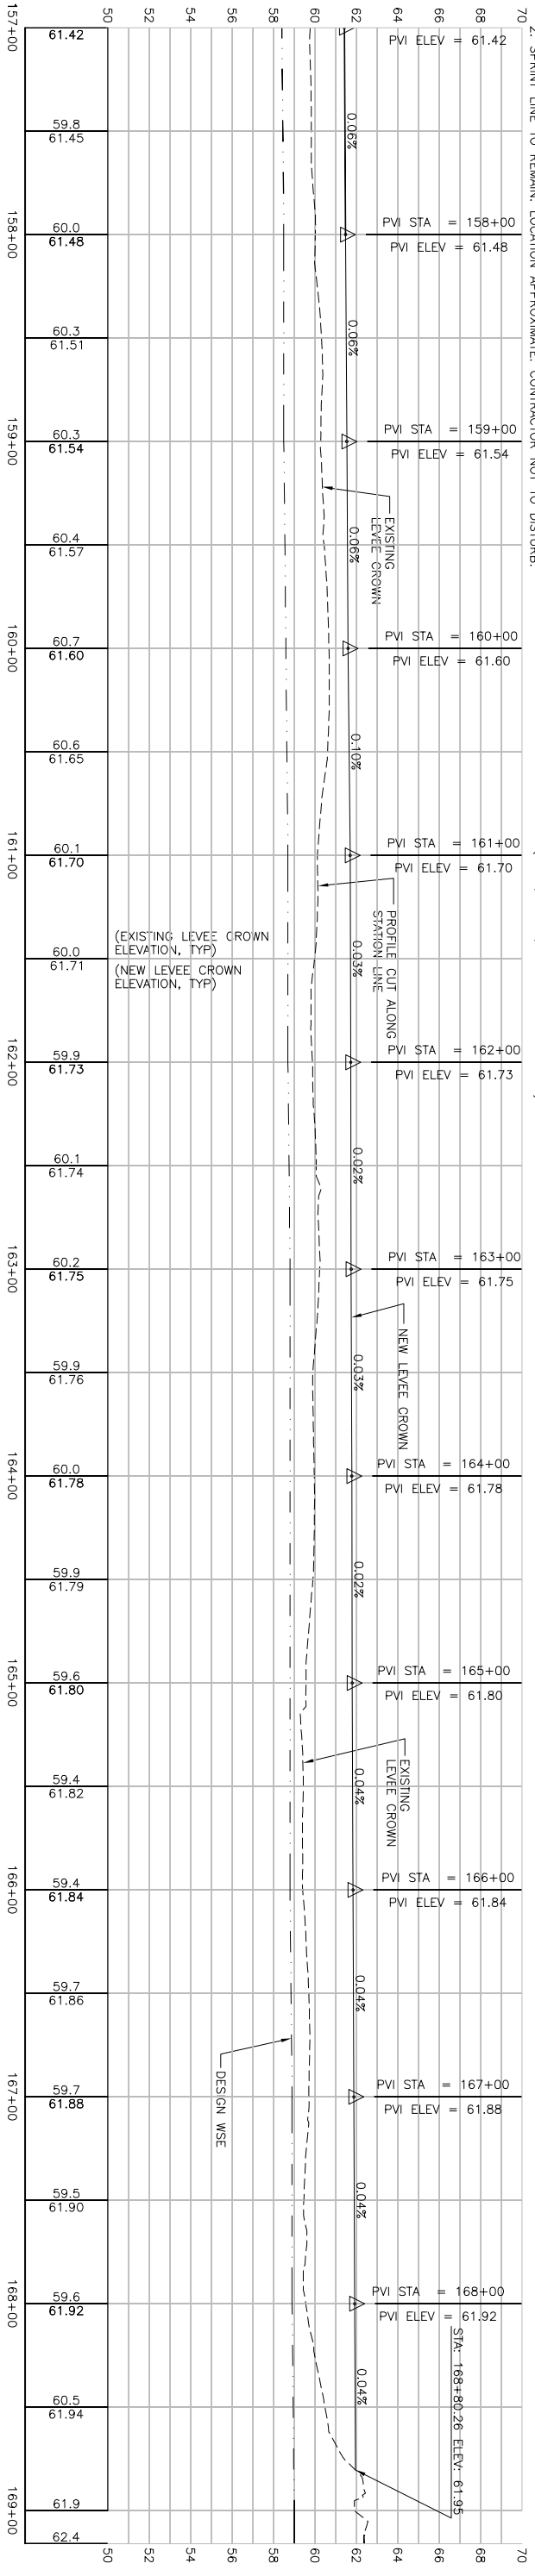

**PROFILE**  
SCALE: HORIZ: 1" = 40'  
VERT: 1" = 4'

**PLAN**  
SCALE: 1" = 40'

- NOTES:
1. SEE DWG C-104 FOR POINT, LINE AND CURVE DATA.
  2. SPRINT LINE TO REMAIN. LOCATION APPROXIMATE. CONTRACTOR NOT TO DISTURB.
  3. ROCK SLOPE PROTECTION SHALL BE PLACED IN ACCORDANCE WITH SPECIFICATION SECTION 022331A. (LIGHT, 200LB, METHOD B PLACEMENT)

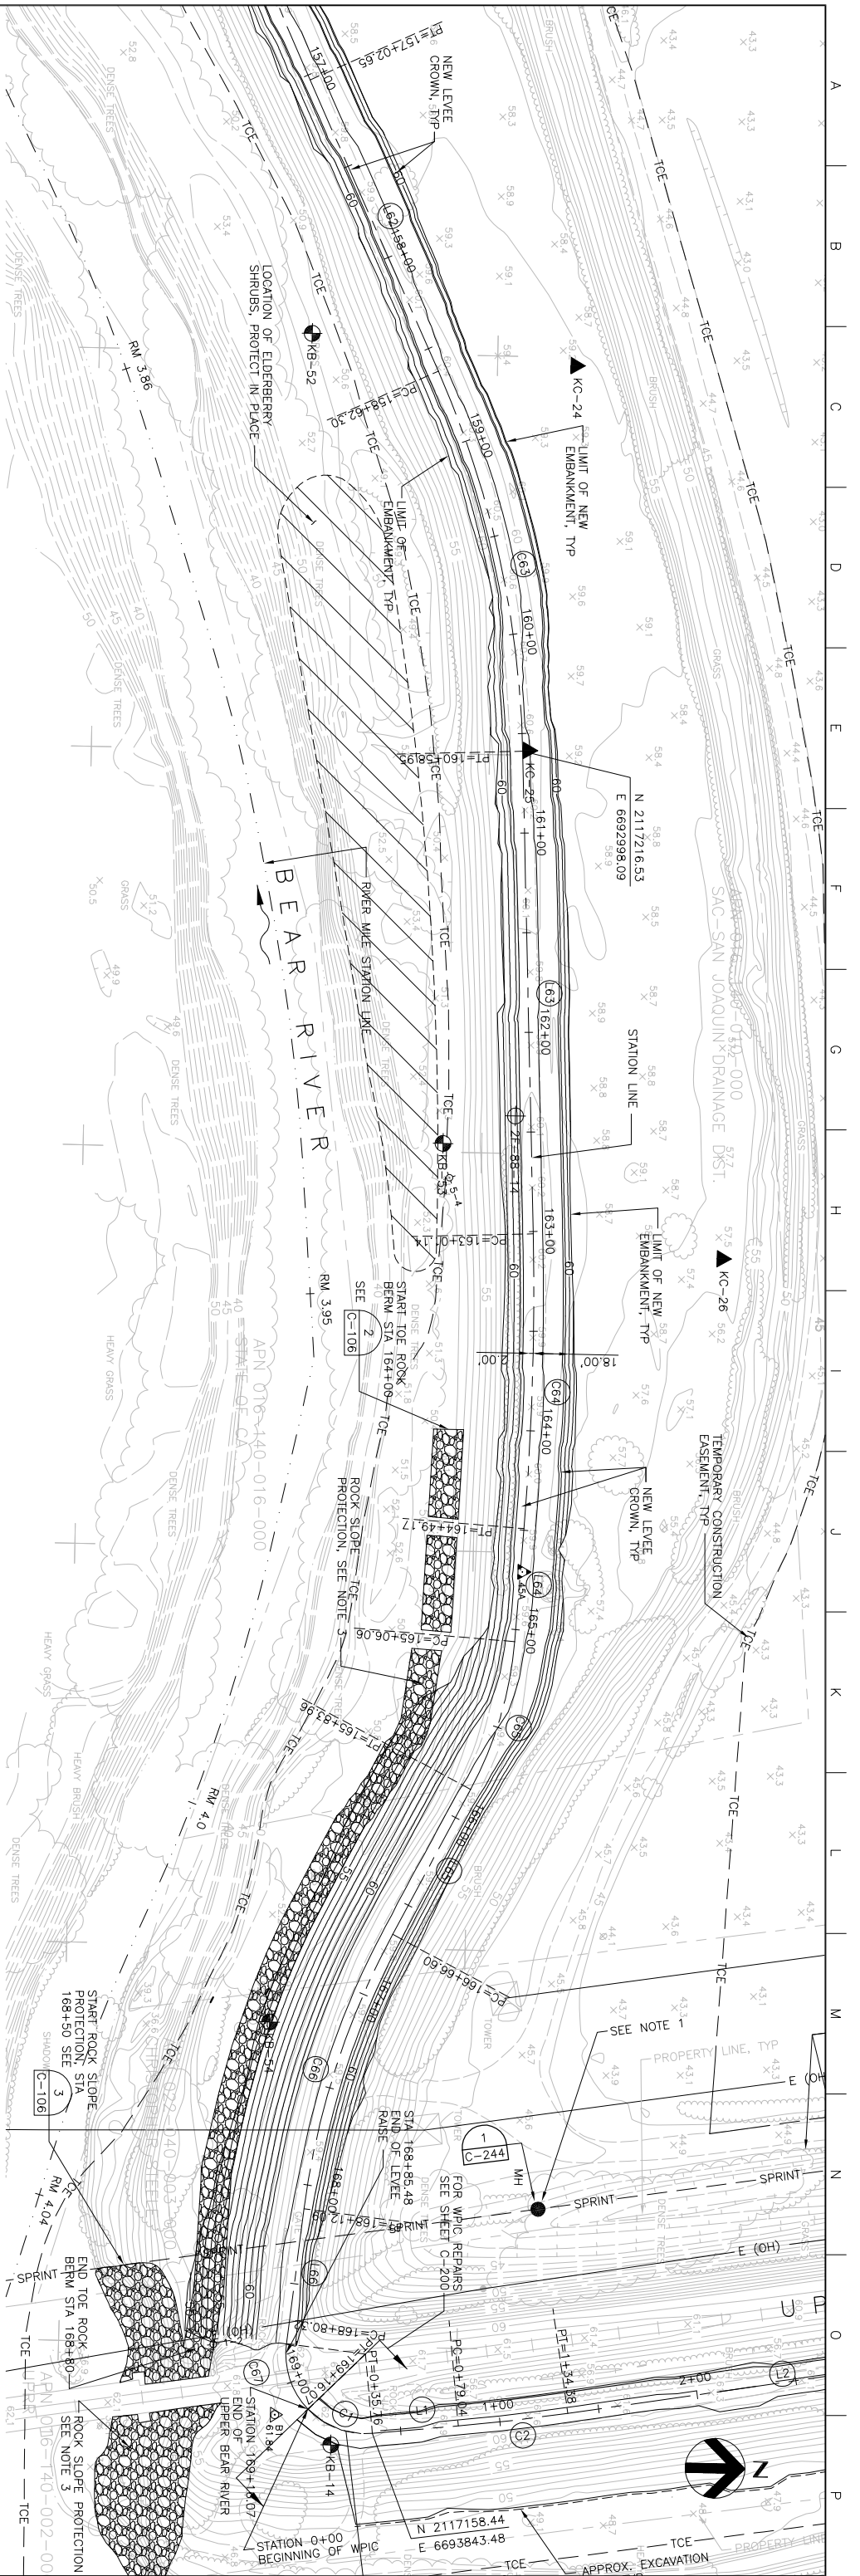

Issue No.	Description	Date	Drawn	Checked	Revised By	Project No.	Scale	Drawn	Project No.	Scale	Drawn	Project No.	Scale
1	REVISION 1 ENTIRE SHEET - REVISED FINAL GRADE	6/21/06	ACC	PIH	CEK	KRM							

Project Manager	Designed	Checked	Drawn
			A. COLLINS

Date	Scale	Project No.	Drawn
	AS NOTED	201064-19703	

Project No.	Scale	Drawn	Project No.	Scale
201064-19703				



Phase II Levee Repairs  
Upper Bear River, WP Interceptor Canal and Yuba River  
Reclamation District No. 784  
Marysville, California

**UPPER BEAR RIVER  
PLAN AND PROFILE**

**STATION 157+00 TO 169+16.07**

**C-103**

**X**