



NOTE:
1. EXISTING SPRINT SPICE BOX. CONTACT SPRINT PRIOR TO CONSTRUCTION OF MANHOLE.

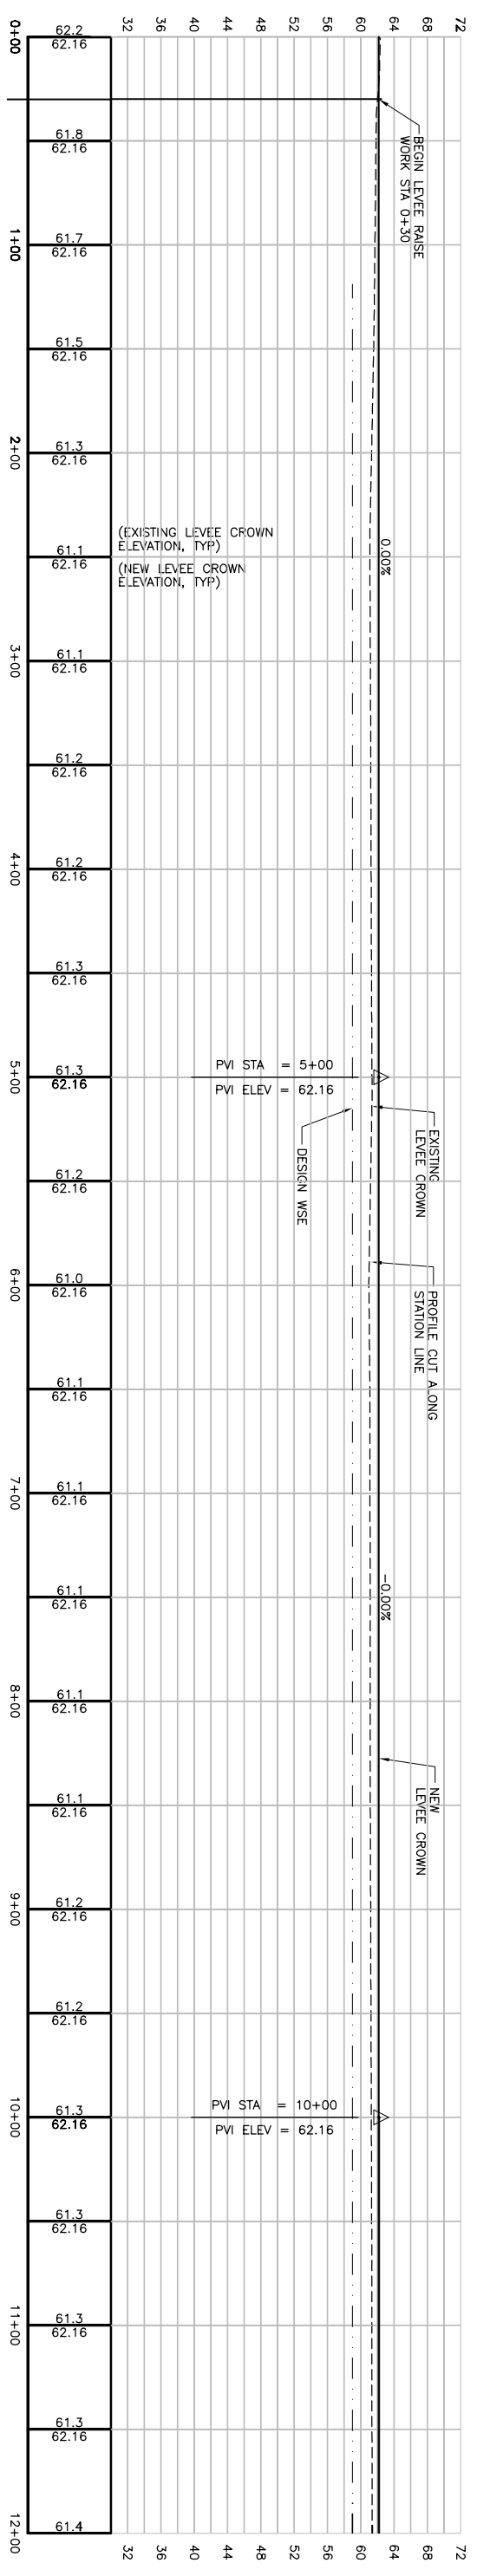

MATCHLINE FOR CONTINUATION SEE DWG C-201

Issue No.	Description	Date	Drawn	Checked	Revised By	Proj. Mgr.
0	ISSUED FOR CONSTRUCTION	5/18/05	ACC	PHH	CEK	KRM

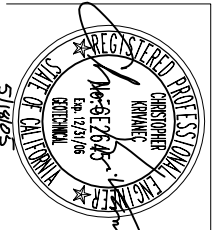

HDR
HDR Engineering, Inc.
K. MYERS
C. KRIVANEC
P. HRADLICK
A. COLLINS

Phase II Levee Repairs
Upper Bear River, W/P Interceptor Canal and Yuba River
Reclamation District No. 784
Marysville, California
Three Rivers Levee Improvement Authority

WPIC
PLAN AND PROFILE
Date: MAY, 2005
Scale: AS NOTED
Project No.: 201064-19703
File Name: C200.DWG
Drawing No.: C-200
Issue: X