



MATCHLINE FOR CONTINUATION SEE DWG C-101

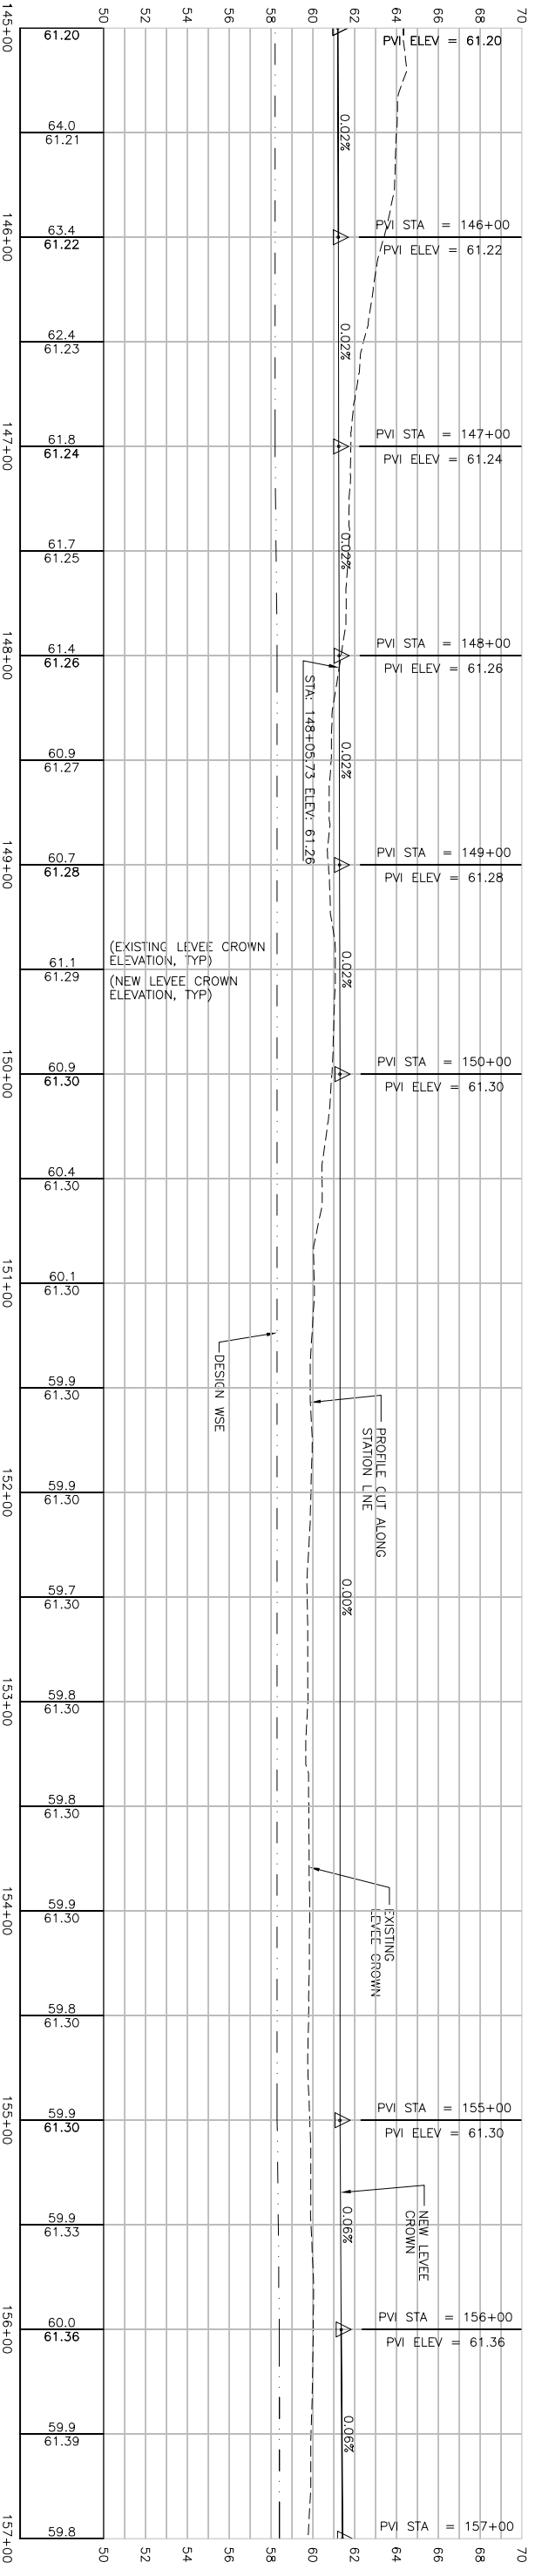

PROFILE
 SCALE: HORIZ: 1" = 40'
 VERT: 1" = 4'

NOTES:
 1. SEE DWG C-104 FOR POINT, LINE AND CURVE DATA.

PLAN
 SCALE: 1" = 40'

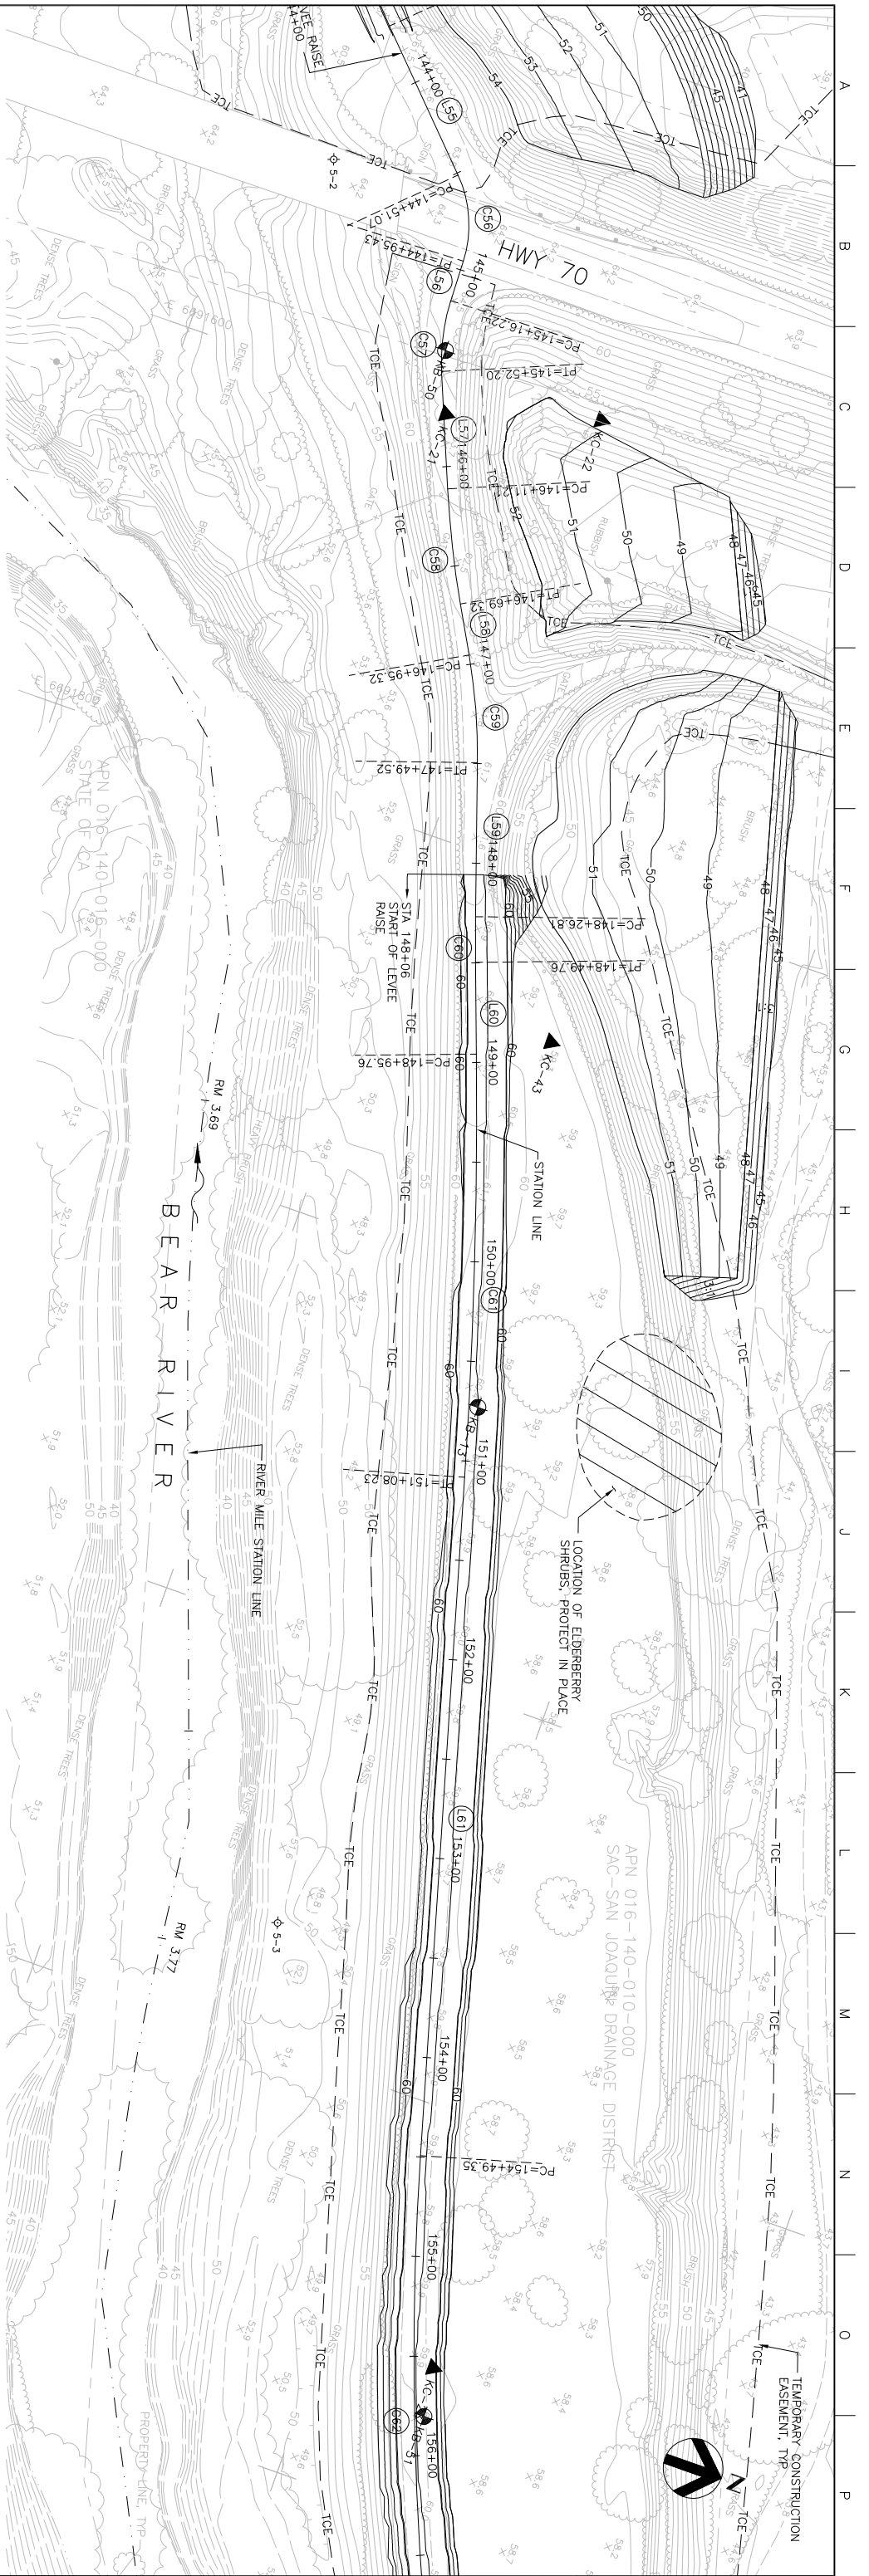

MATCHLINE FOR CONTINUATION SEE DWG C-103

Issue No.	Description	Date	Drawn	Checked	Revised By	Proj. App.
1	REVISION 1 ENTIRE SHEET - REVISED FINAL GRADE	6/21/06	ACC	PHH	CEK	KRM

HDR
 HDR Engineering, Inc.
BASE LOGIC IN ORIGINAL DRAWING DATE, ONE NOT ADOPT SCALE ACCORDANT.

Project Manager
 Designed
 Designed
 Checked
 Drawn
 A. COLLINS

Phase II Levee Repairs
 Upper Bear River, WP Interceptor Canal and Yuba River
 Reclamation District No. 784
 Marysville, California
 Three Rivers Levee Improvement Authority

**UPPER BEAR RIVER
 PLAN AND PROFILE
 STATION 144+00 TO 156+00**

Date: AS NOTED
 Project No.: 201064-19703
 File Name:
 Drawing No.: **C-102**
 Issue: **X**