




PROFILE
HORIZ. 1" = 40'
VERT. 1" = 20'

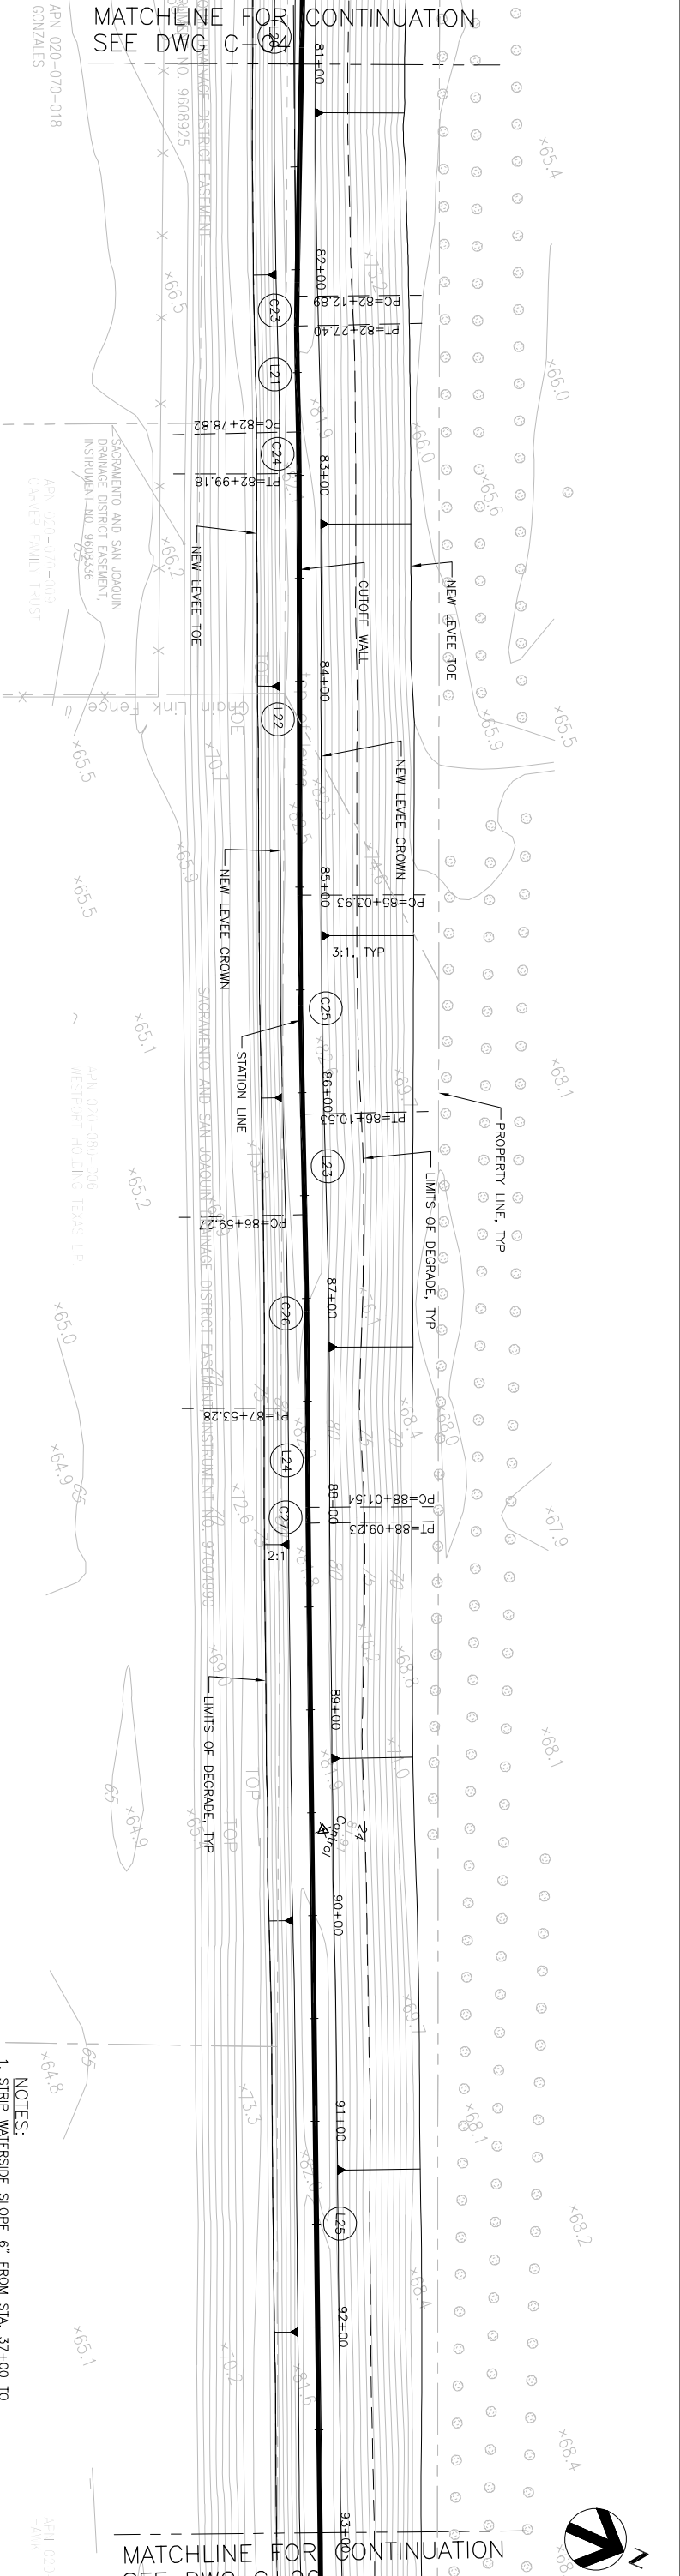

PLAN
SCALE: 1" = 40'

- NOTES:**
1. STRIP WATERSIDE SLOPE 6" FROM STA. 37+00 TO STA. 105+00.
 2. REMOVE AND DISPOSE OF TOP ONE FOOT OF LEVEE CROWN MATERIAL FROM STA. 37+00 TO STA. 51+00.
 3. SEE DWG C-08 FOR STATION LINE & CURVE DATA.

Issue No.	Description	Date	Drawn	Checked	Revised By	App.
1	ISSUED FOR BIDS	6/2/06	ACC	PJH	BWJ	KRM
A	NEW TOE LINE SHOWN ON DRAWING	8/31/06	ACC	PJH	BWJ	KRM

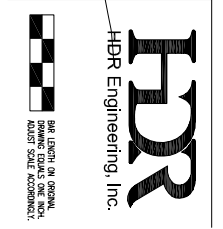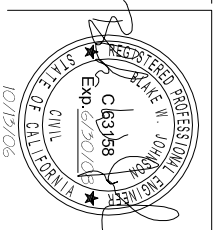

Project Manager	Designed	Checked
	B. JOHNSON	A. COLLINS

Phase IV Levee Repairs
Yuba River
Reclamation District No. 784
Marysville, California

Three Rivers Levee Improvement Authority

Date	Project No.	Drawing No.
JUNE, 2006	201064-36522	C-05
Scale	File Name	Issue
AS NOTED		A

YUBA RIVER
PLAN AND PROFILE
STATION 81+00 TO 93+00