


NOTES:
1. SEE DWG C-104 FOR POINT, LINE AND CURVE DATA.

PLAN
SCALE: 1" = 40'

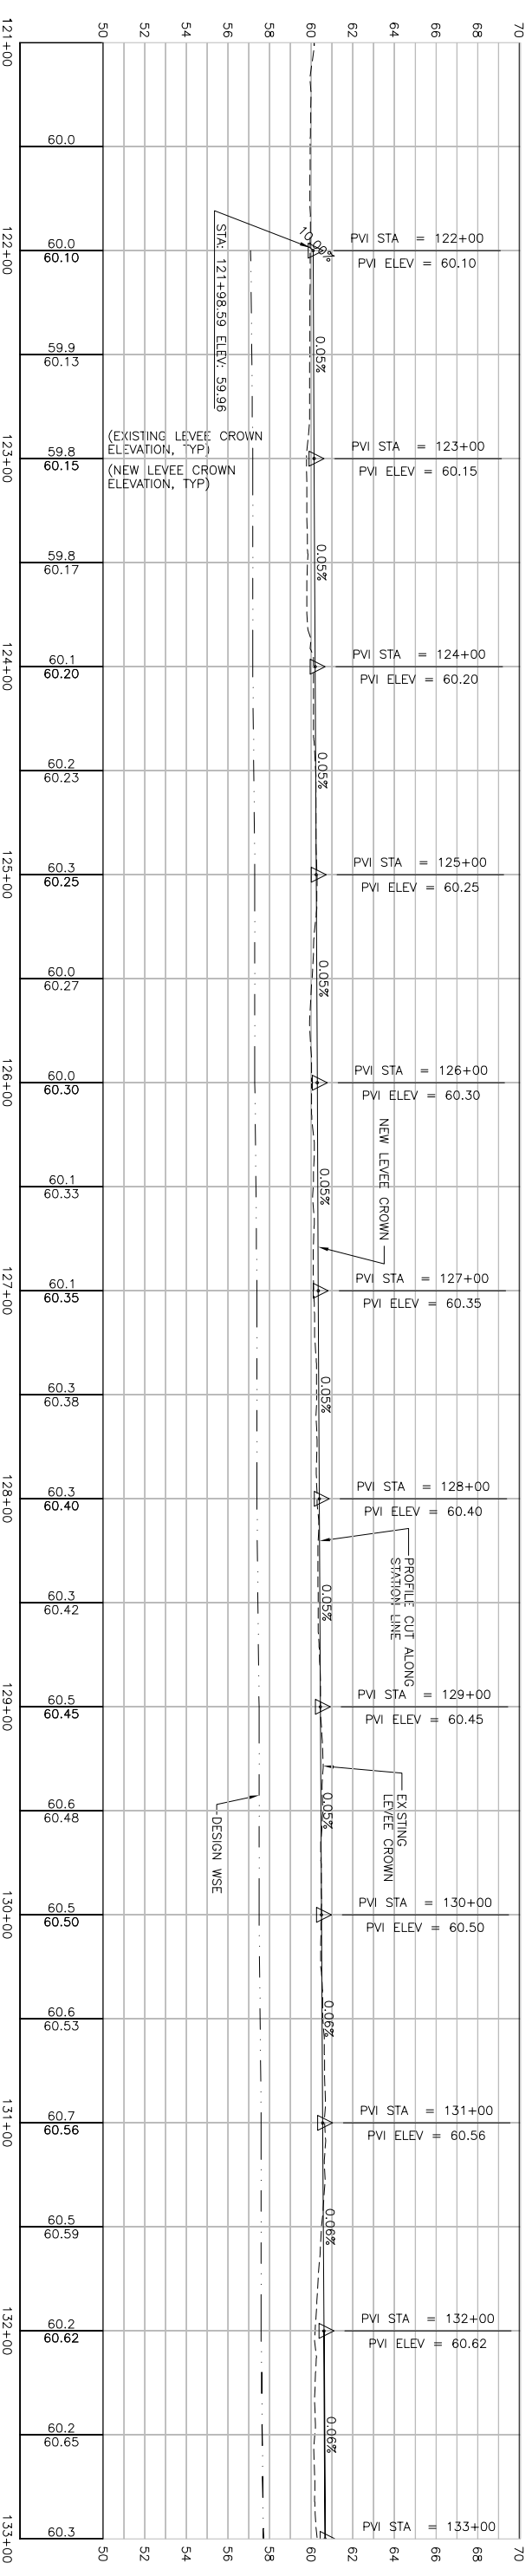

PROFILE
SCALE: HORIZ: 1" = 40'
VERT: 1" = 4'

MATCHLINE FOR CONTINUATION SEE DWG C-101

Issue No.	Description	Date	Drawn	Checkd.	Revis. Type	Proj. App.
1	REVISION 1 ENTIRE SHEET - REVISED FINAL GRADE	6/21/06	ACC	PIH	CEK	KRM

Project Manager	Designed	Checked
Upper Bear River, WP Interceptor Canal and Yuba River Reclamation District No. 784 Marysville, California	Designed	Checked
Three Rivers Levee Improvement Authority	Drawn	Checked
	A. COLLINS	

HDR Engineering, Inc.
BIG LETTERS ON ORIGINAL DRAWING SCALE ONE INCH EQUALS FOUR FEET

UPPER BEAR RIVER
PLAN AND PROFILE
STATION 121+00 TO 133+00

Date	Project No.	Drawing No.	Issue
AS NOTED	201064-19703	C-100	X