


NOTES:
1. SEE DWG C-04 FOR CROWN CENTERLINE LINE AND CURVE DATA.


PLAN
SCALE: 1" = 40'

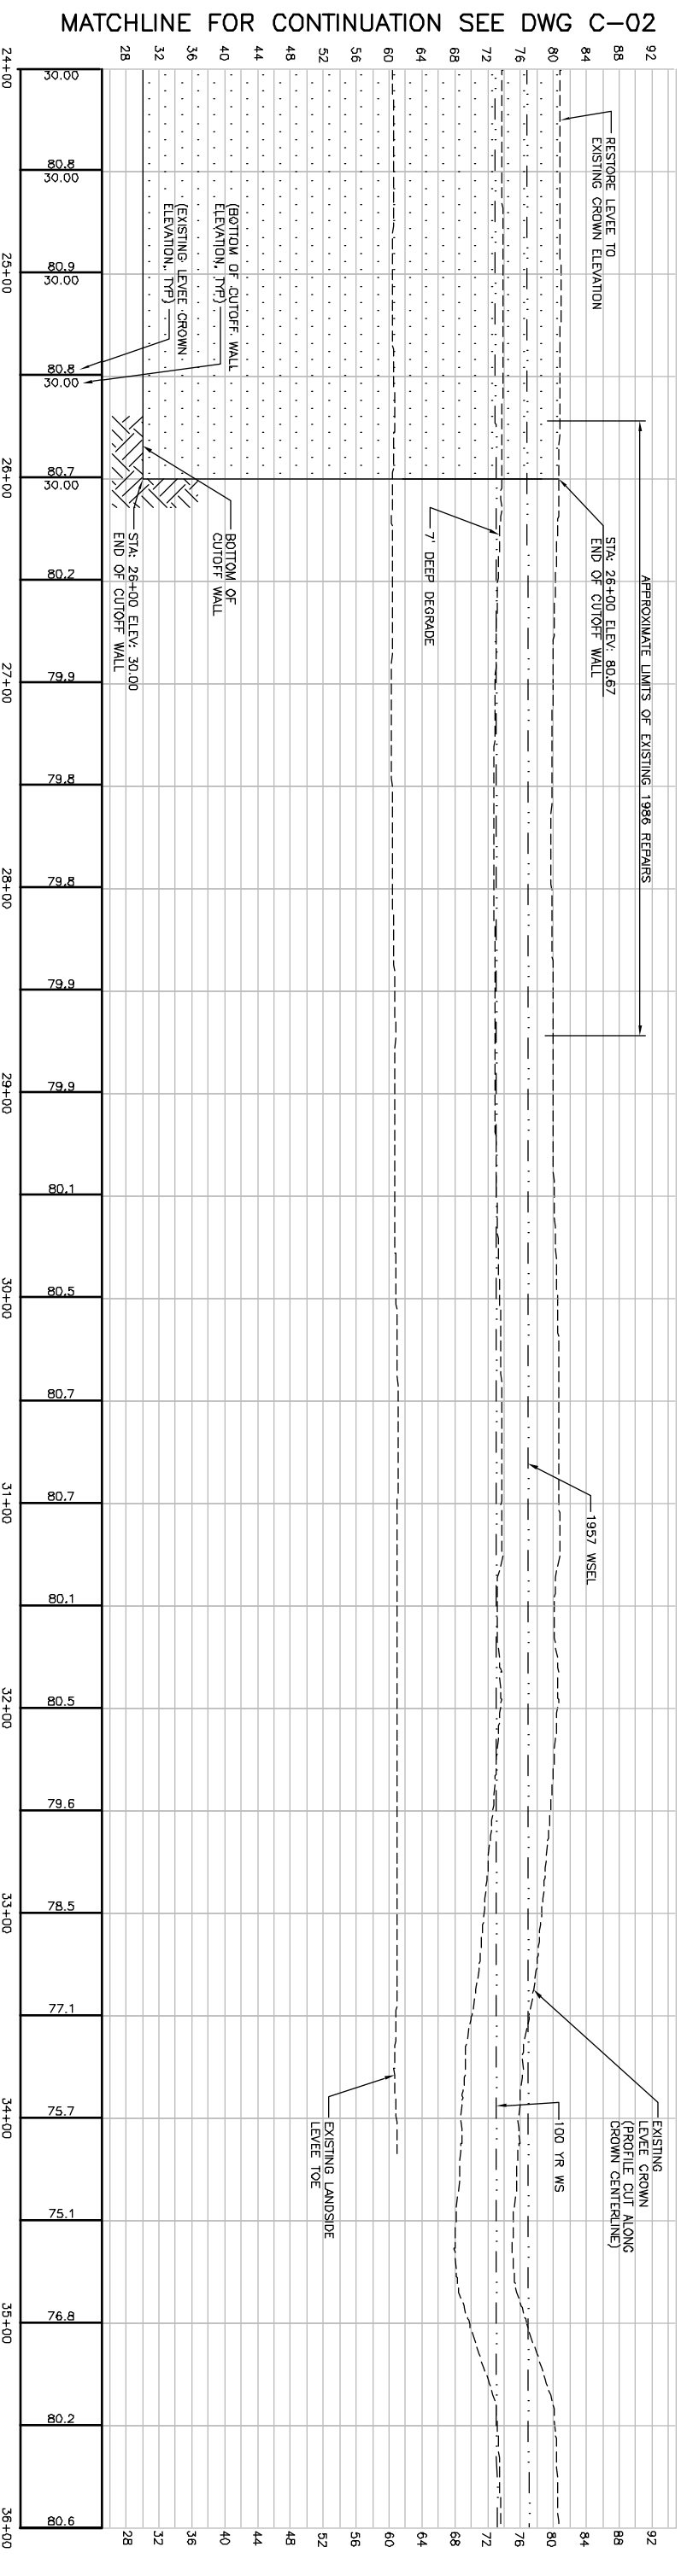

MATCHLINE FOR CONTINUATION SEE DWG C-02

PROFILE
HORIZ: 1" = 40'
VERT: 1" = 10'

Issue No.	0	ISSUED FOR CONSTRUCTION	Date	8/19/04	Drawn	ACC	Checked	FJH	Revised By	CEK	Project No.	201064-15116	Printing No.	C-03	Scale	AS NOTED
Issue No.			Date		Drawn		Checked		Revised By		Project No.		Printing No.		Scale	

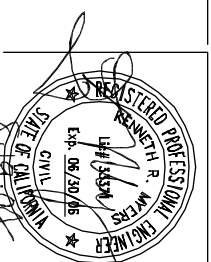

HDR
HDR Engineering, Inc.
PROJECT MANAGER: K. MYERS
DESIGNED BY: C. KRIVANEC

YUBA RIVER LEVEE REPAIR PROJECT
THREE RIVERS LEVEE IMPROVEMENT AUTHORITY
LINDA, CALIFORNIA

DATE: AUGUST, 2004
PROJECT NO.: 201064-15116
PRINTING NO.: C-03
SCALE: AS NOTED