

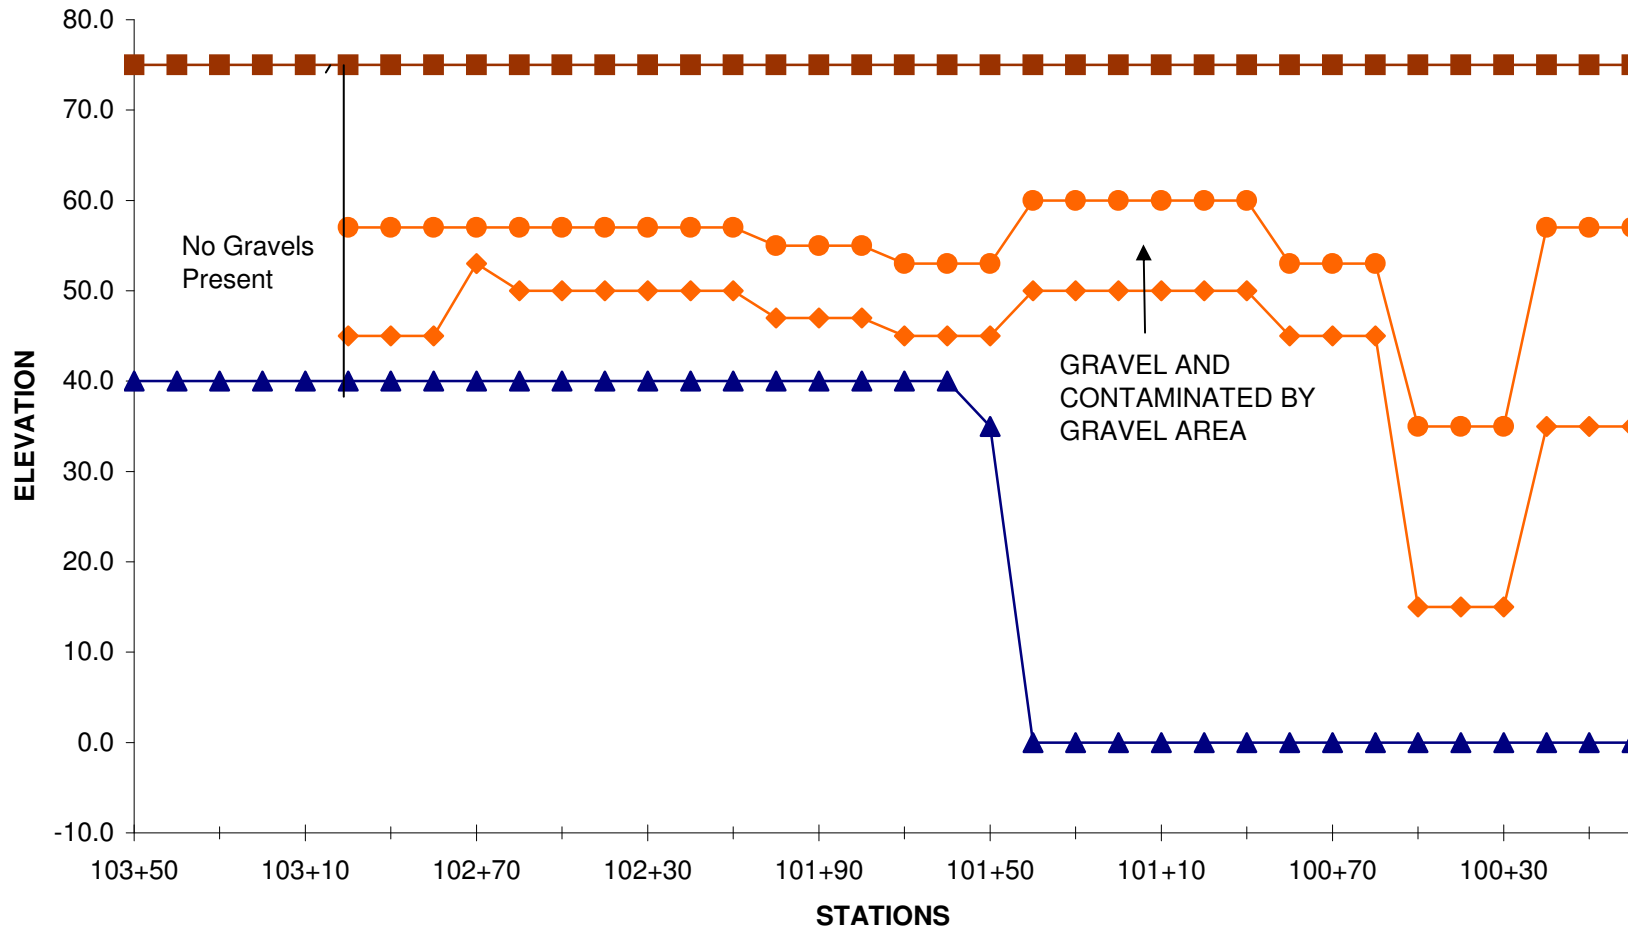
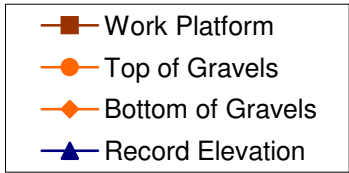




HEADING No. 1  
SBC SLURRY WALL PROFILE  
TRLIA PHASE 4  
MARYSVILLE, CA

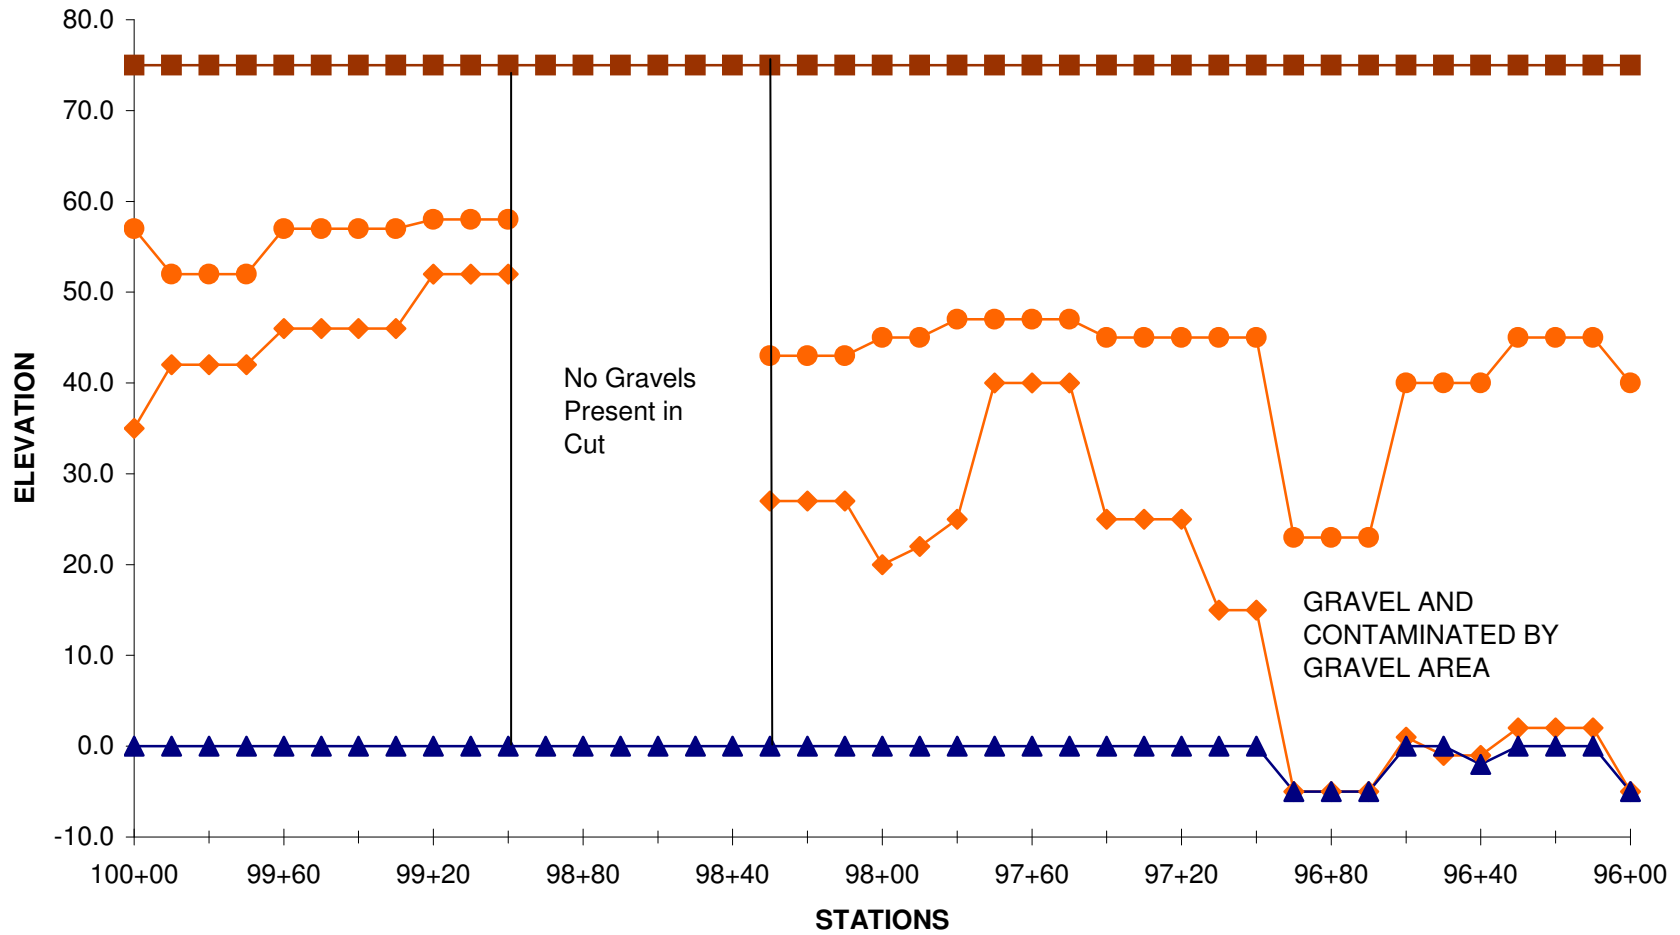



**HEADING No. 1  
SBC SLURRY WALL PROFILE  
TRLIA PHASE 4  
MARYSVILLE, CA**

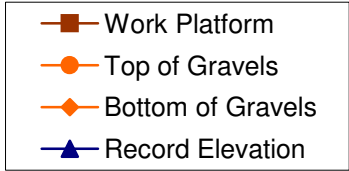

**HEADING No. 1  
SBC SLURRY WALL PROFILE  
TRLIA PHASE 4  
MARYSVILLE, CA**

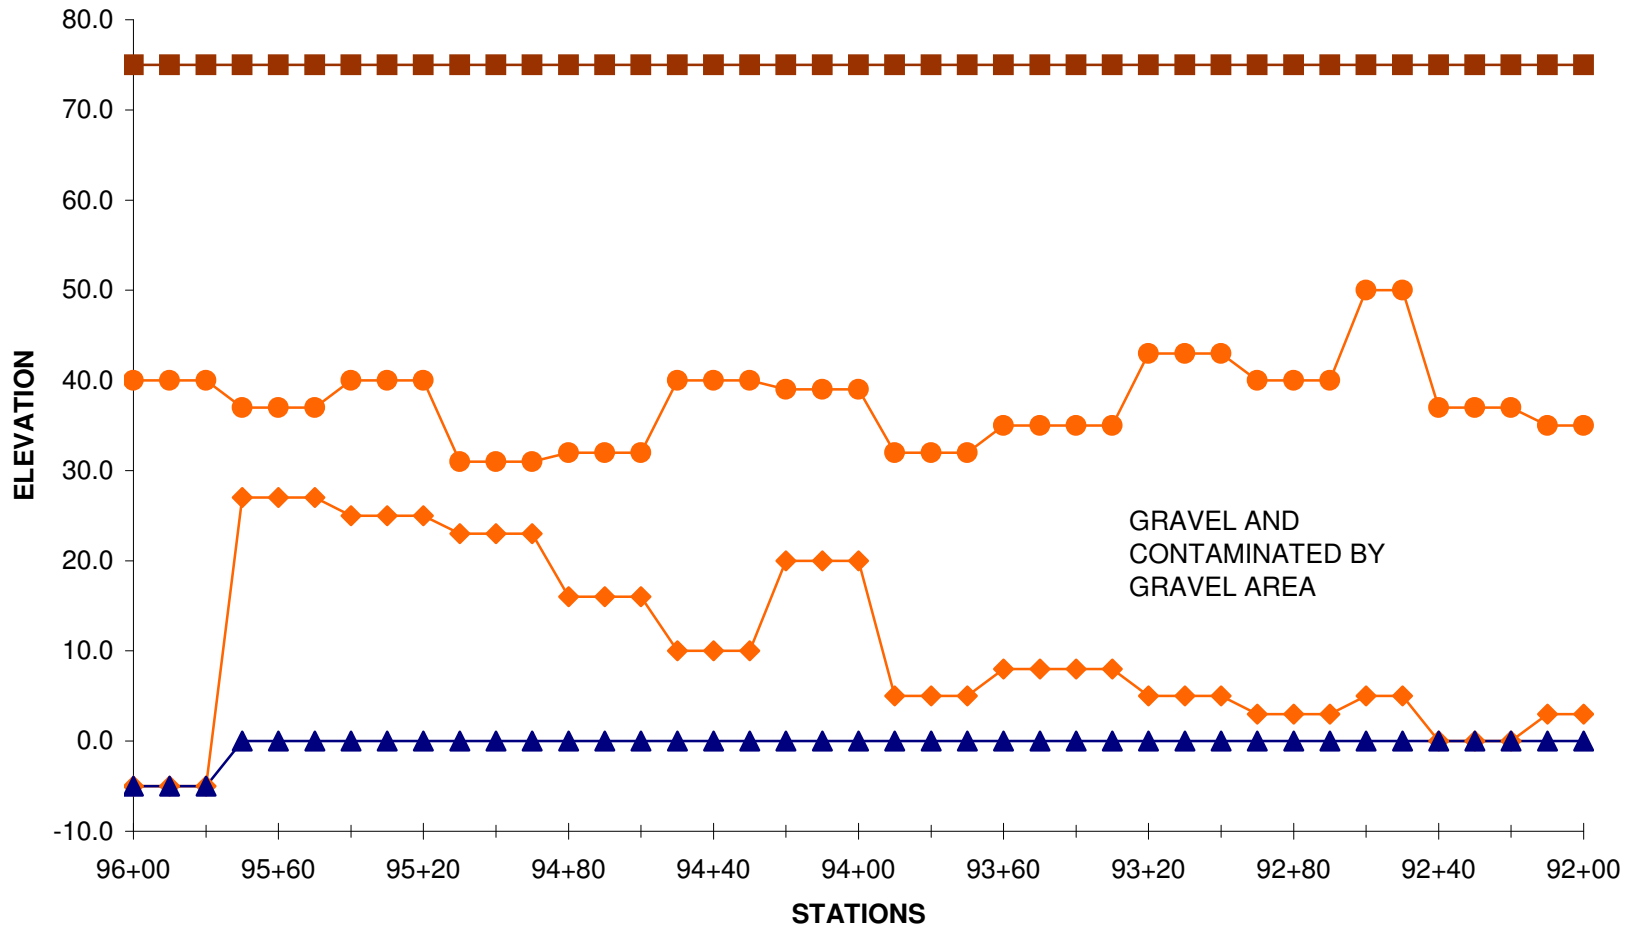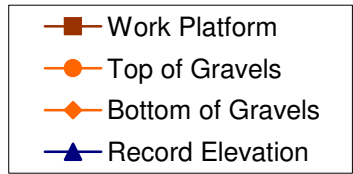


HEADING No. 1  
SBC SLURRY WALL PROFILE  
TRLIA PHASE 4  
MARYSVILLE, CA

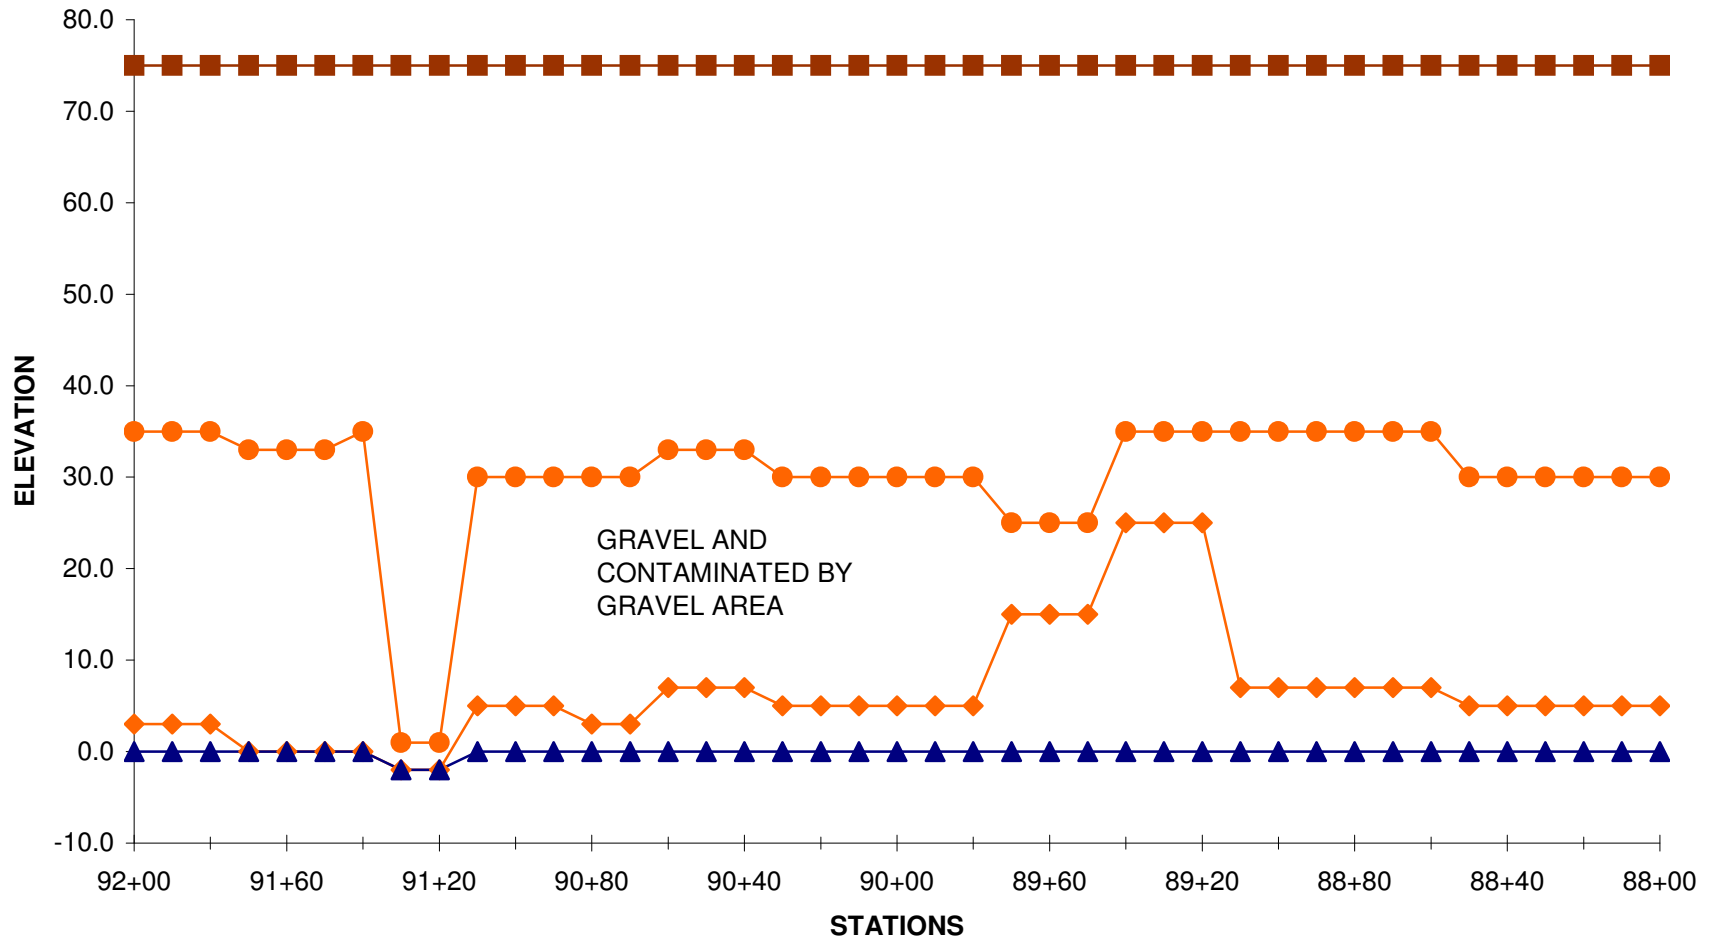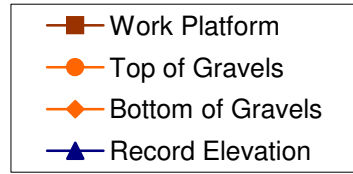


HEADING No. 1  
SBC SLURRY WALL PROFILE  
TRLIA PHASE 4  
MARYSVILLE, CA

- Work Platform
- Top of Gravels
- Bottom of Gravels
- Record Elevation

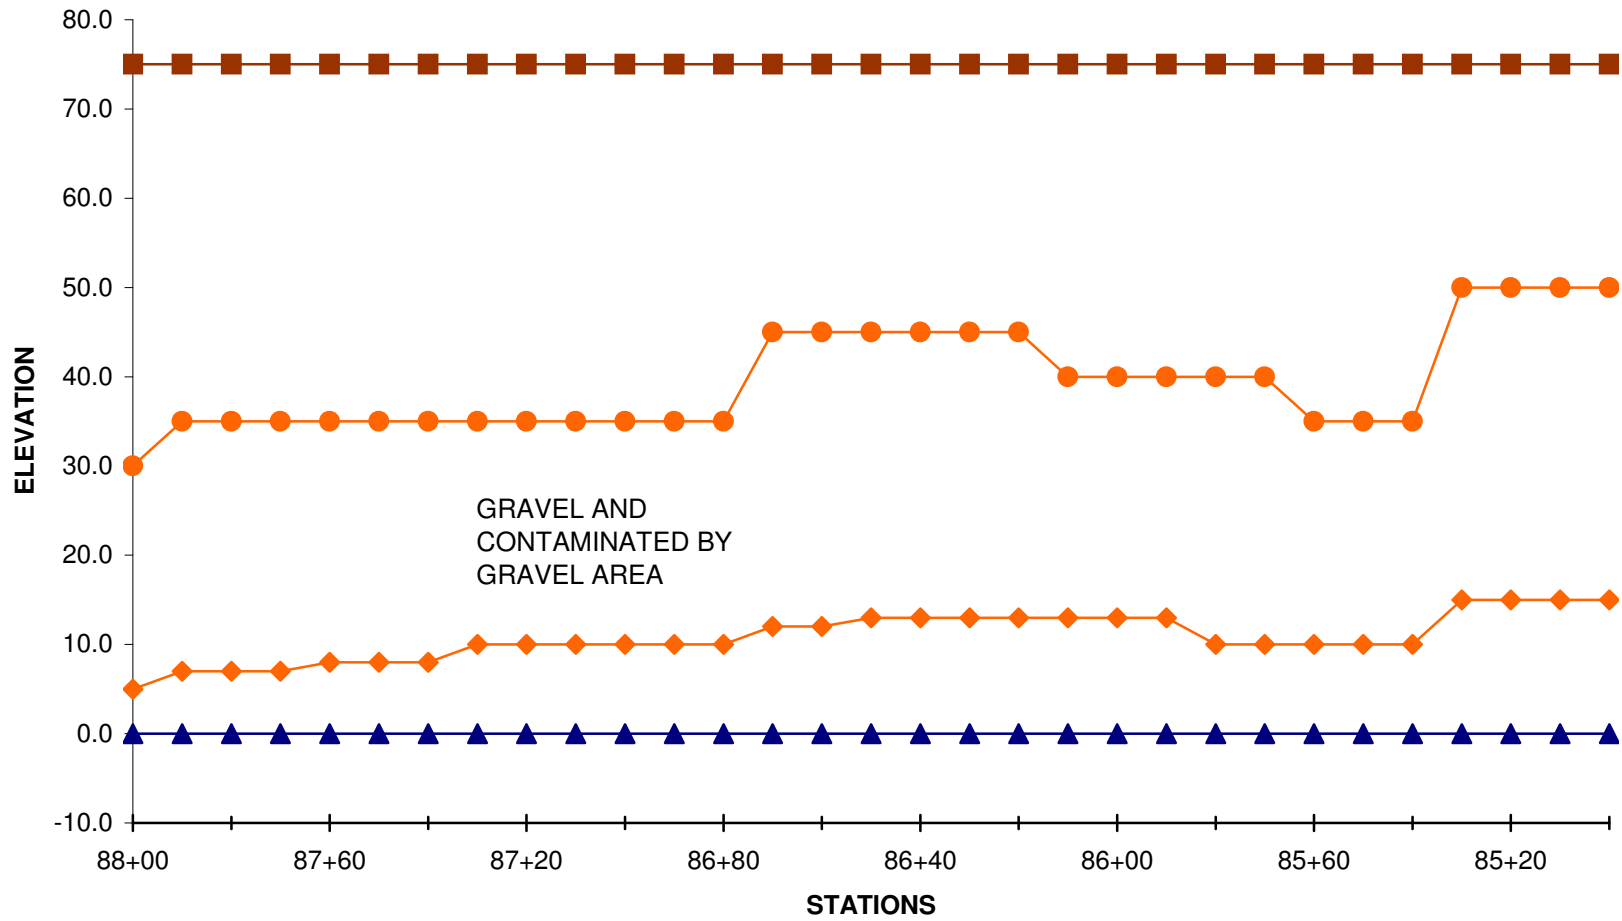


HEADING No. 2  
SBC SLURRY WALL PROFILE  
TRLIA PHASE 4  
MARYSVILLE, CA

- WORK PLATFORM
- TOP OF GRAVELS
- BOTTOM OF GRAVELS
- RECORD ELEVATION

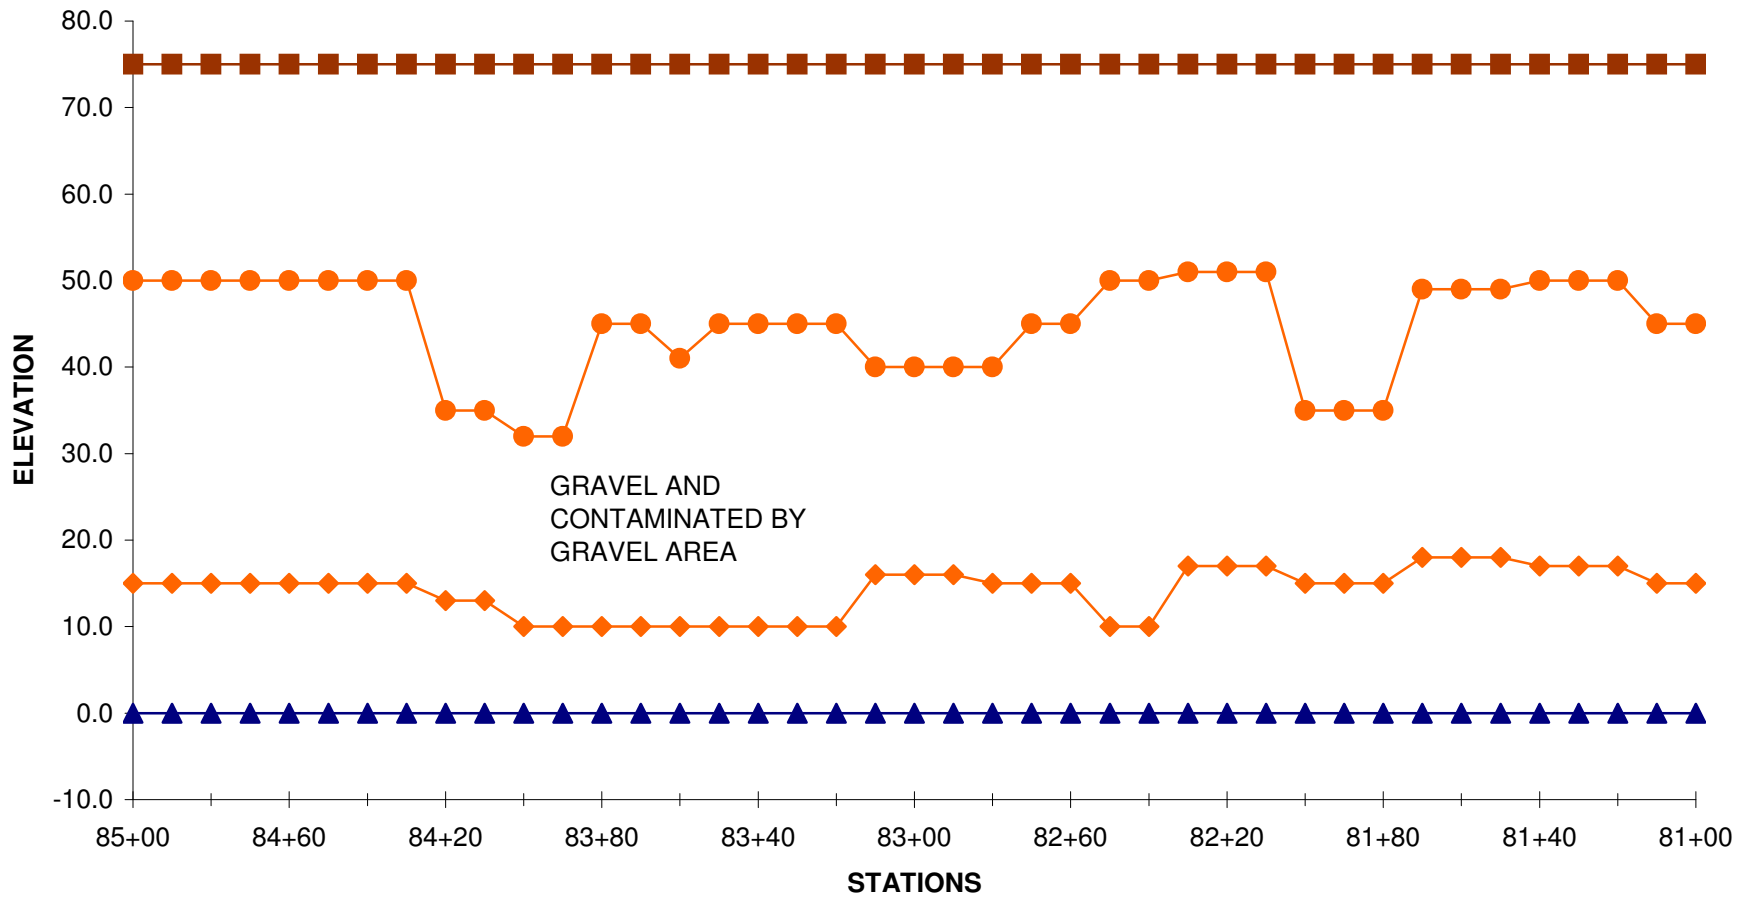


HEADING No. 2  
SBC SLURRY WALL PROFILE  
TRLIA PHASE 4  
MARYSVILLE, CA

- WORK PLATFORM
- TOP OF GRAVELS
- BOTTOM OF GRAVELS
- RECORD ELEVATION

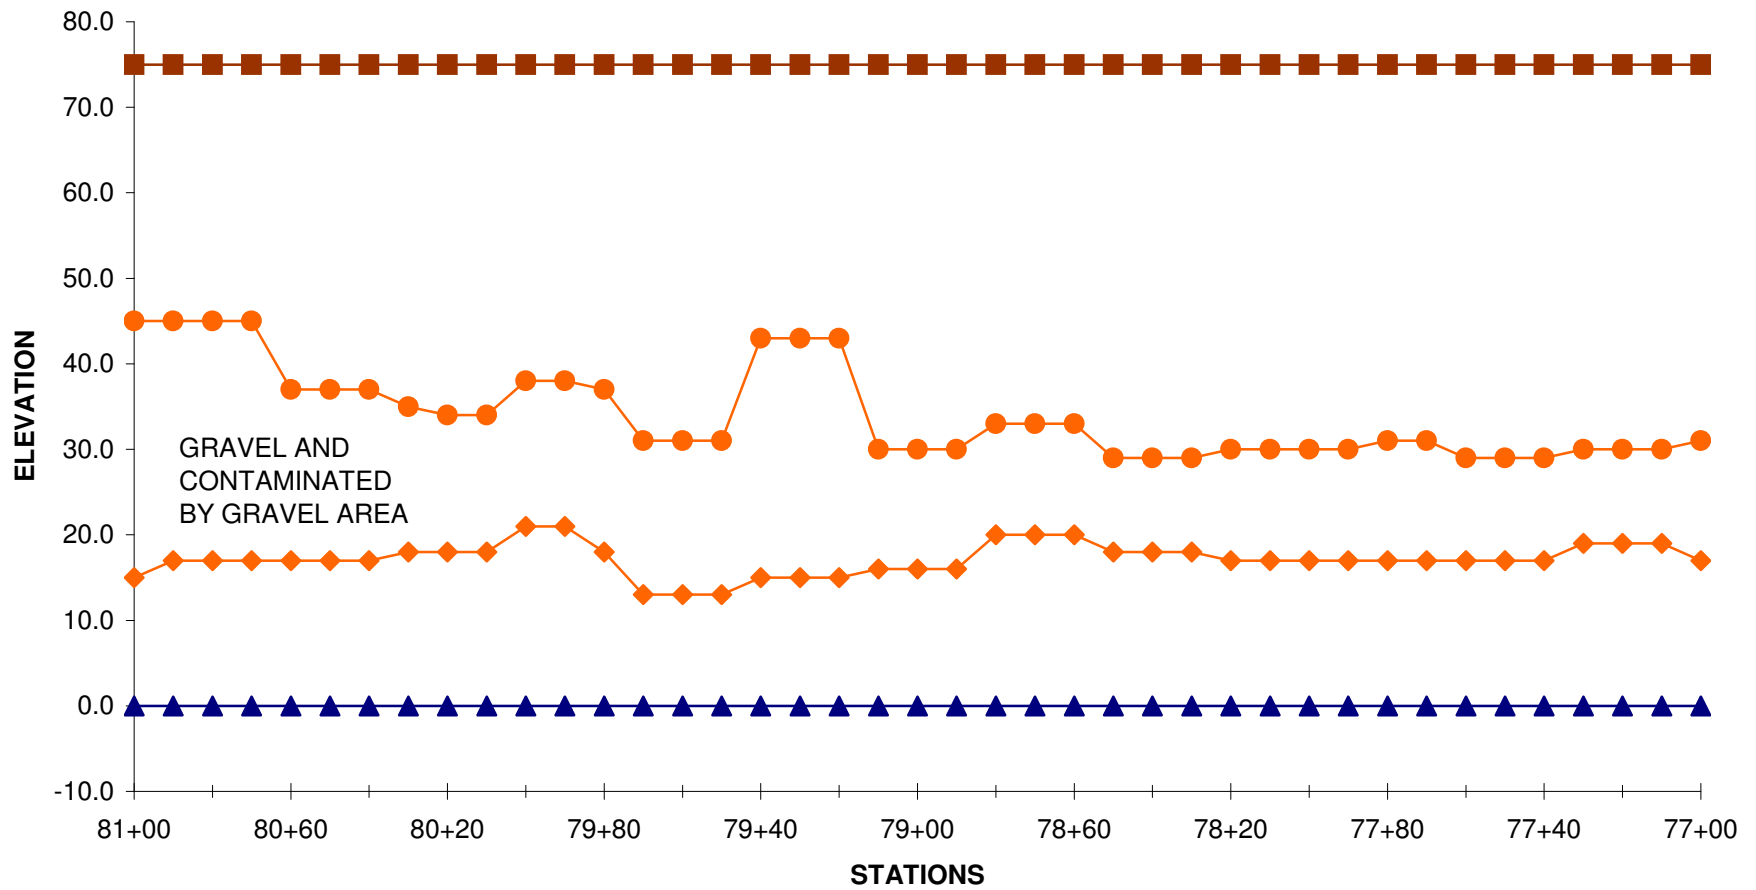



HEADING No. 2  
SBC SLURRY WALL PROFILE  
TRLIA PHASE 4  
MARYSVILLE, CA

- WORK PLATFORM
- TOP OF GRAVELS
- BOTTOM OF GRAVELS
- RECORD ELEVATION


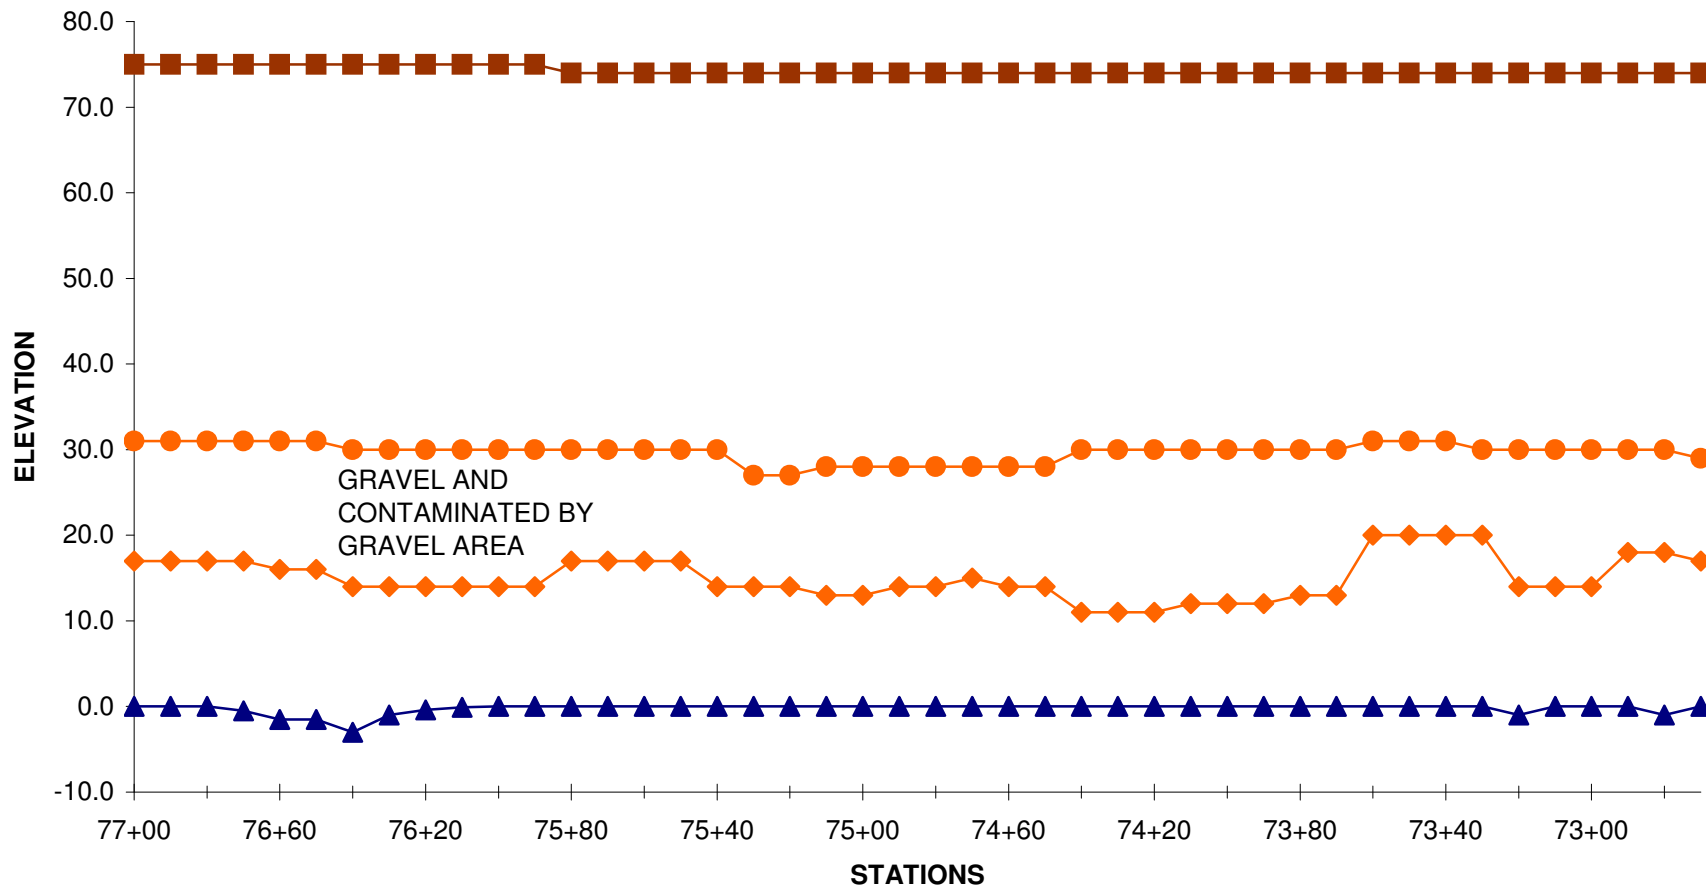






**HEADING No. 3  
SCB SLURRY WALL PROFILE  
YUBA RIVER LEVEE REPAIR - PHASE 4  
MARYSVILLE, CA**

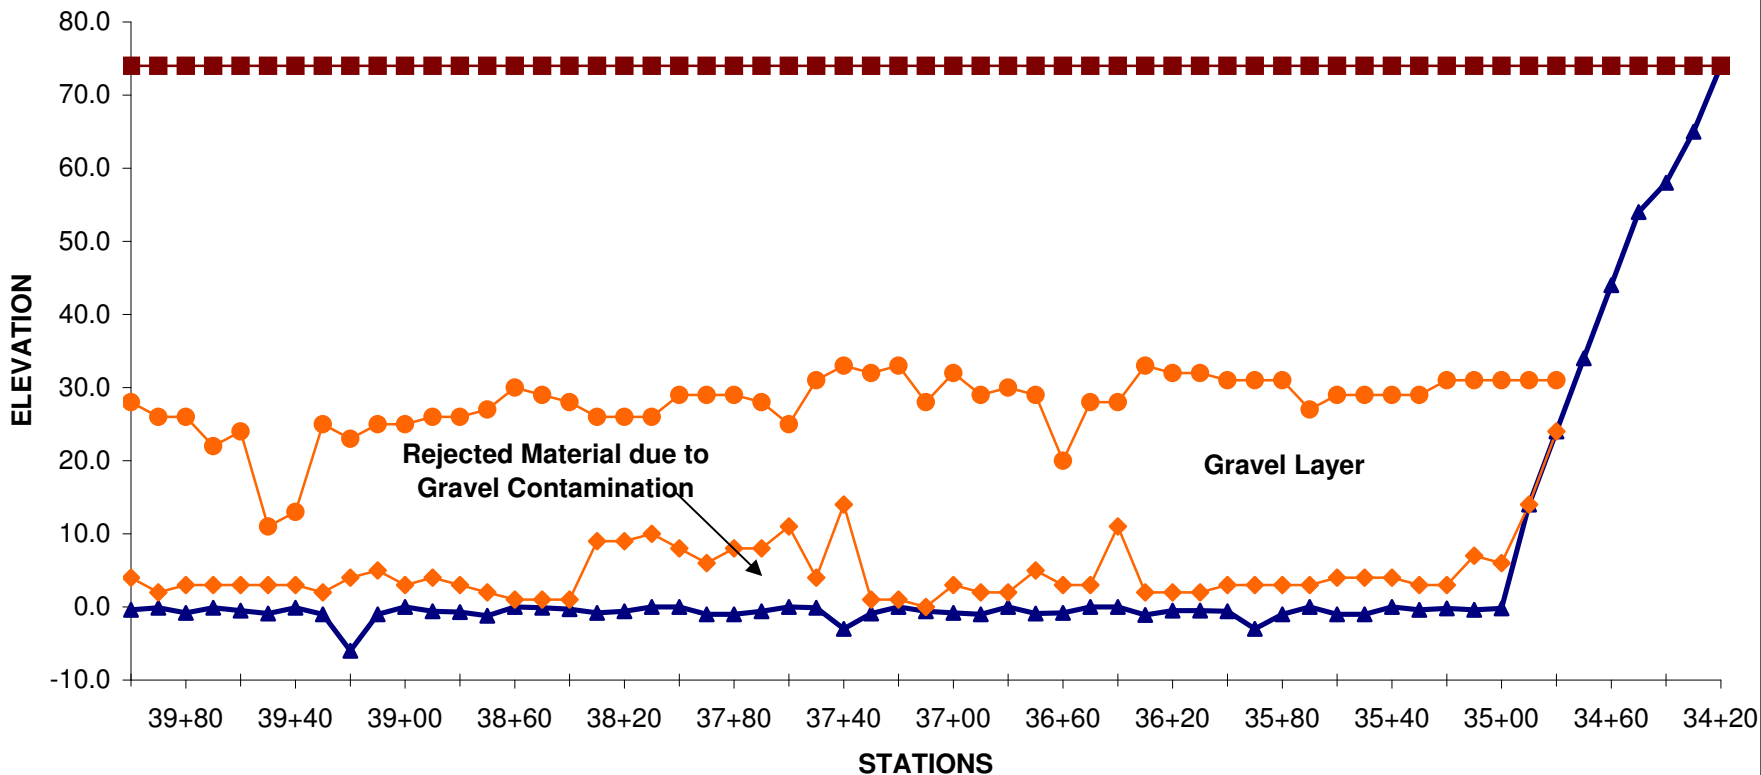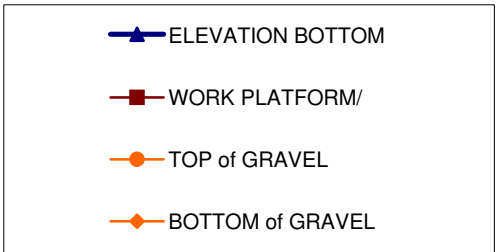



**HEADING No. 3  
SCB SLURRY WALL PROFILE  
YUBA RIVER LEVEE REPAIR - PHASE 4  
MARYSVILLE, CA**

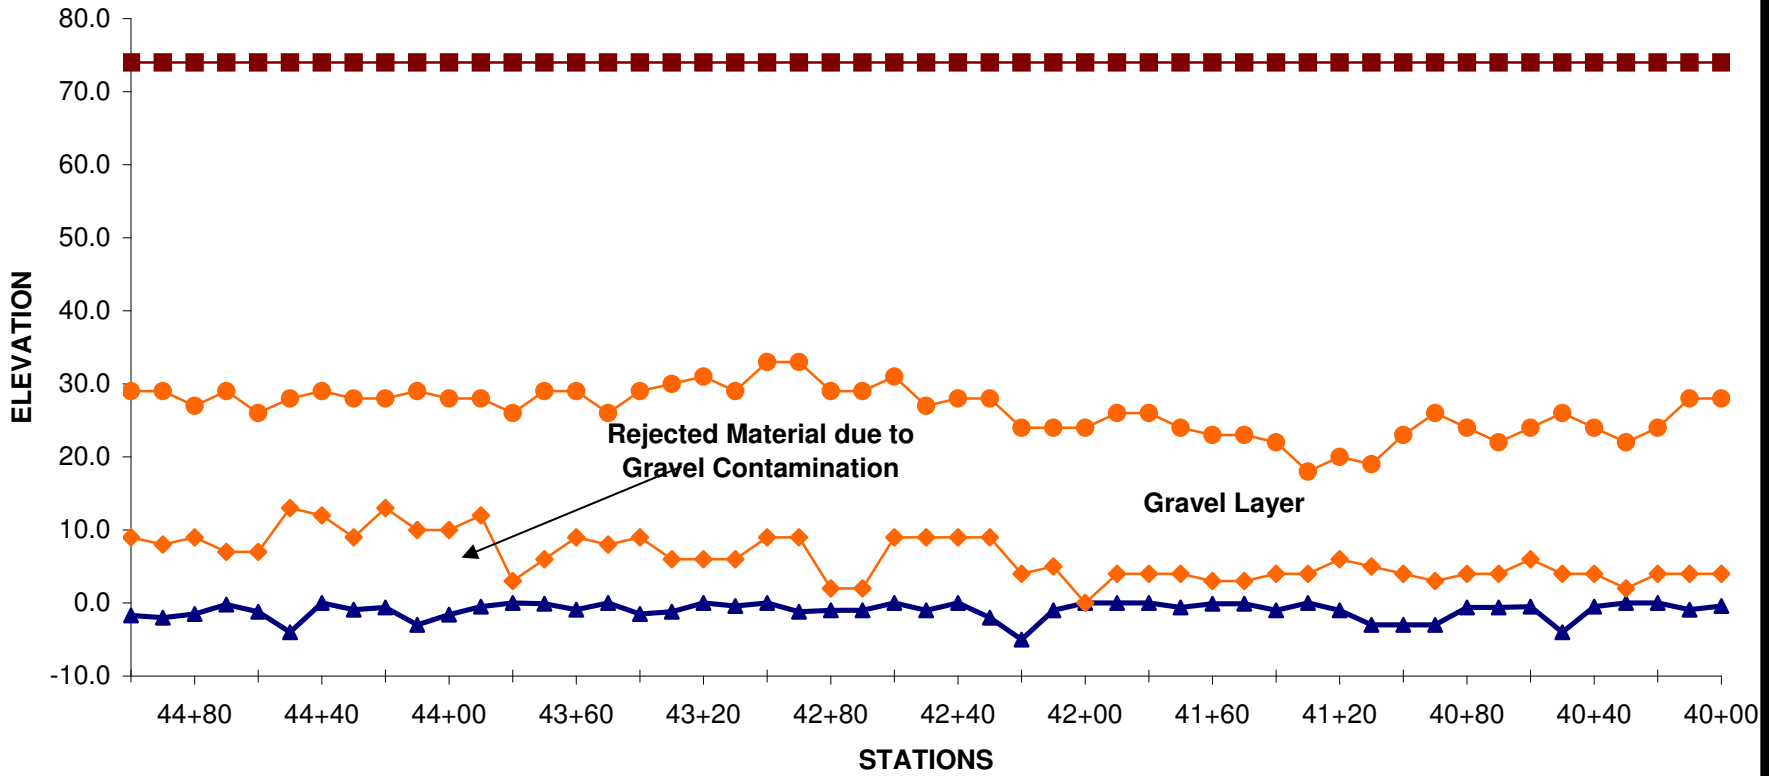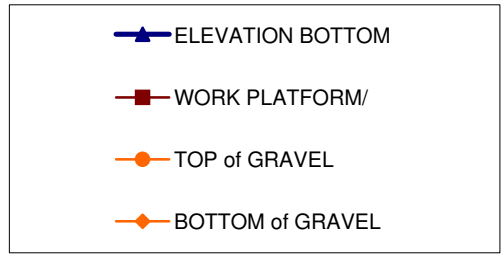



**HEADING No. 3  
SCB SLURRY WALL PROFILE  
YUBA RIVER LEVEE REPAIR - PHASE 4  
MARYSVILLE, CA**

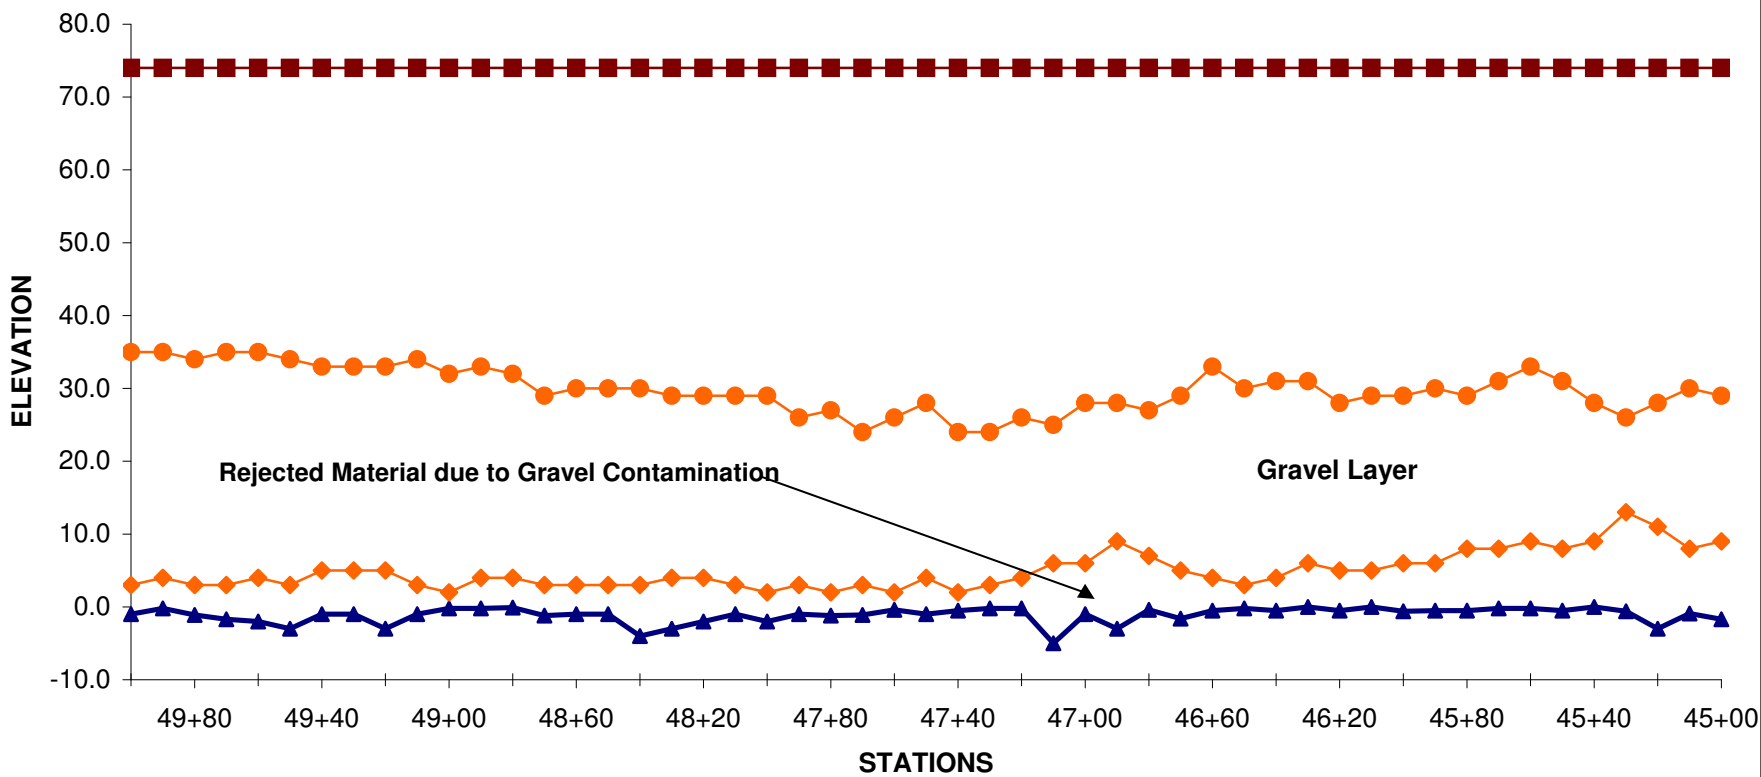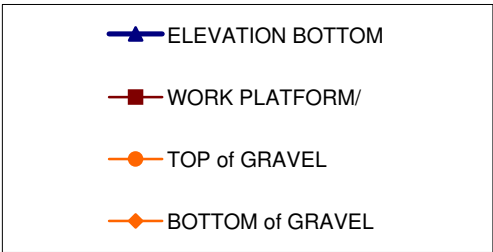



**HEADING No. 3  
SCB SLURRY WALL PROFILE  
YUBA RIVER LEVEE REPAIR - PHASE 4  
MARYSVILLE, CA**

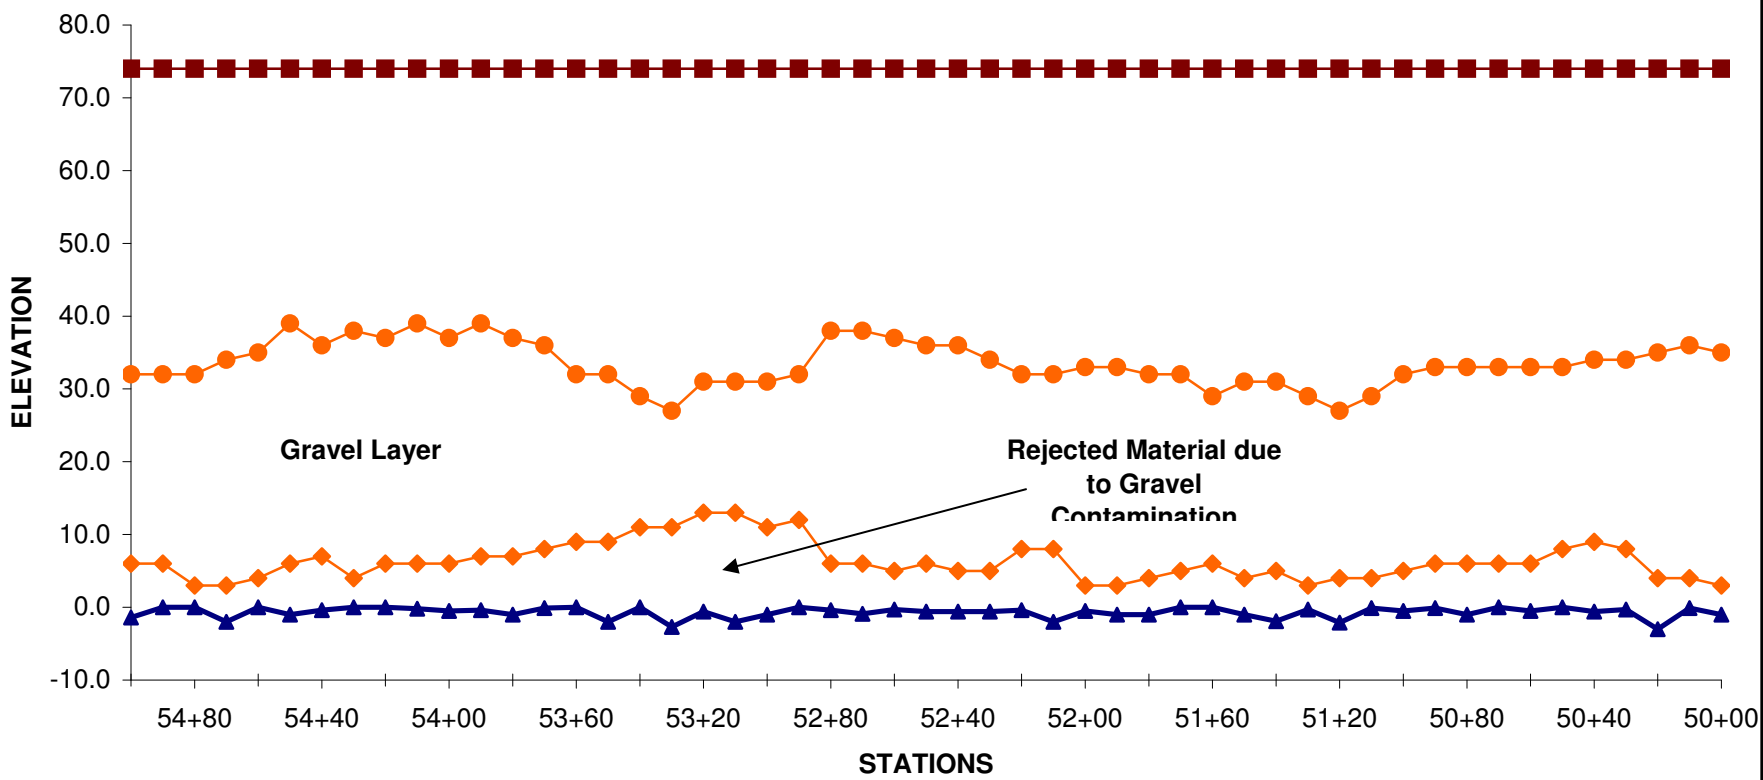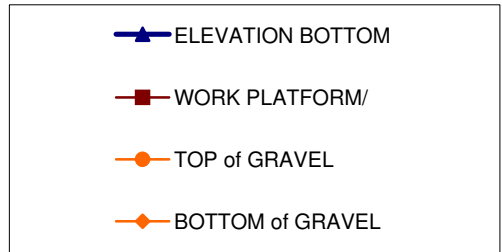

**HEADING No. 3  
SCB SLURRY WALL PROFILE  
YUBA RIVER LEVEE REPAIR - PHASE 4  
MARYSVILLE, CA**

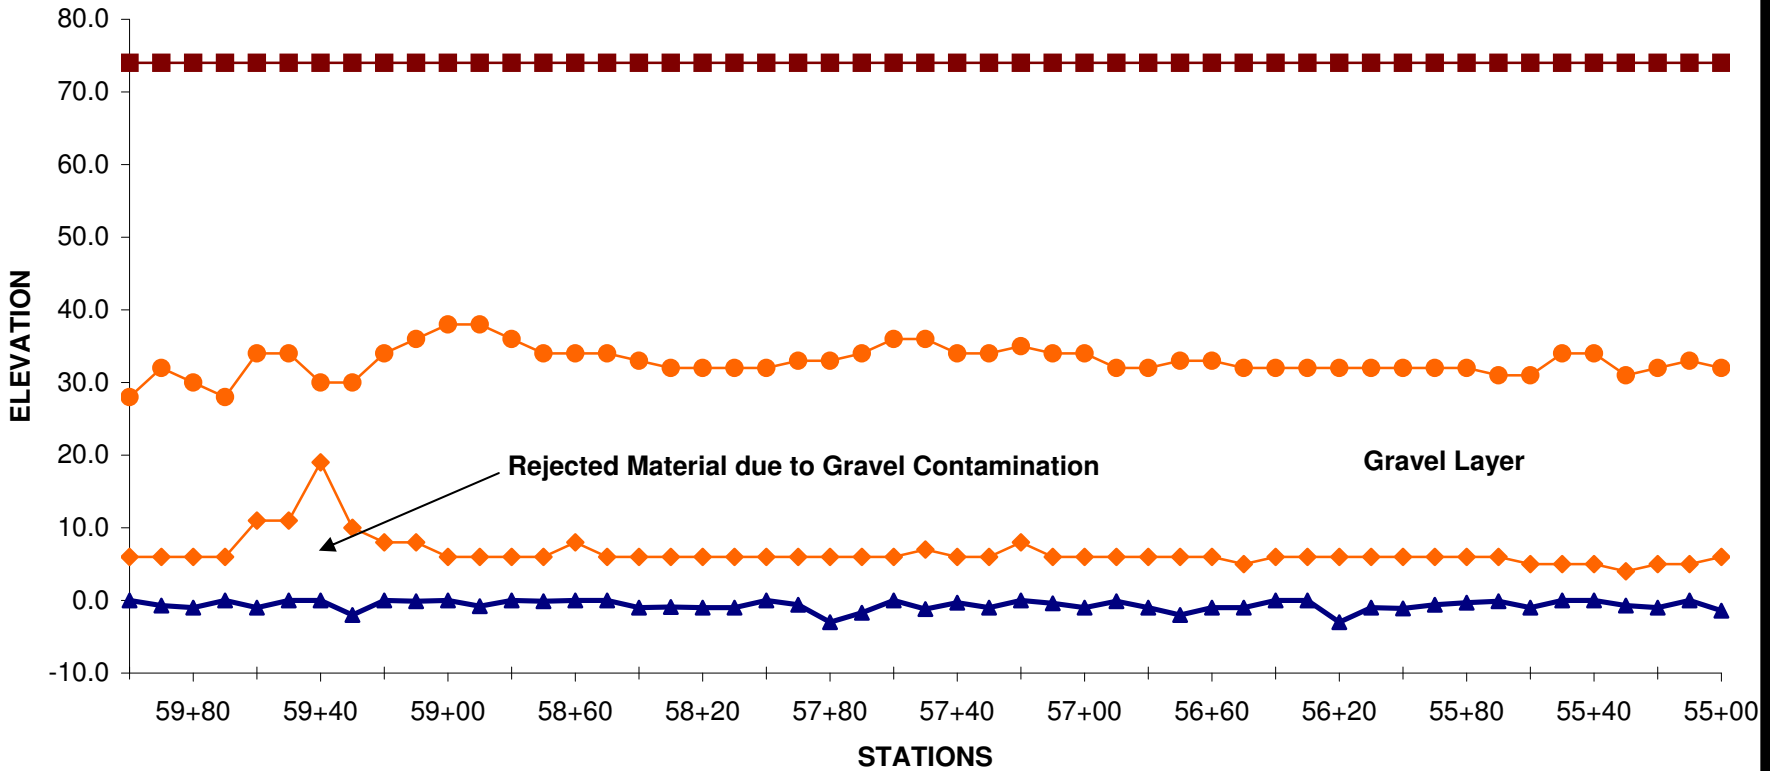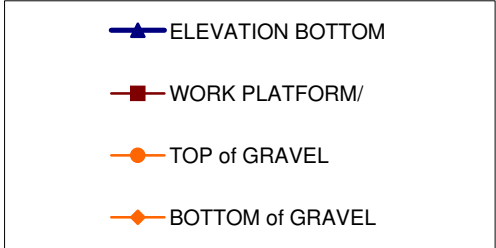


**HEADING No. 3  
SCB SLURRY WALL PROFILE  
YUBA RIVER LEVEE REPAIR - PHASE 4  
MARYSVILLE, CA**

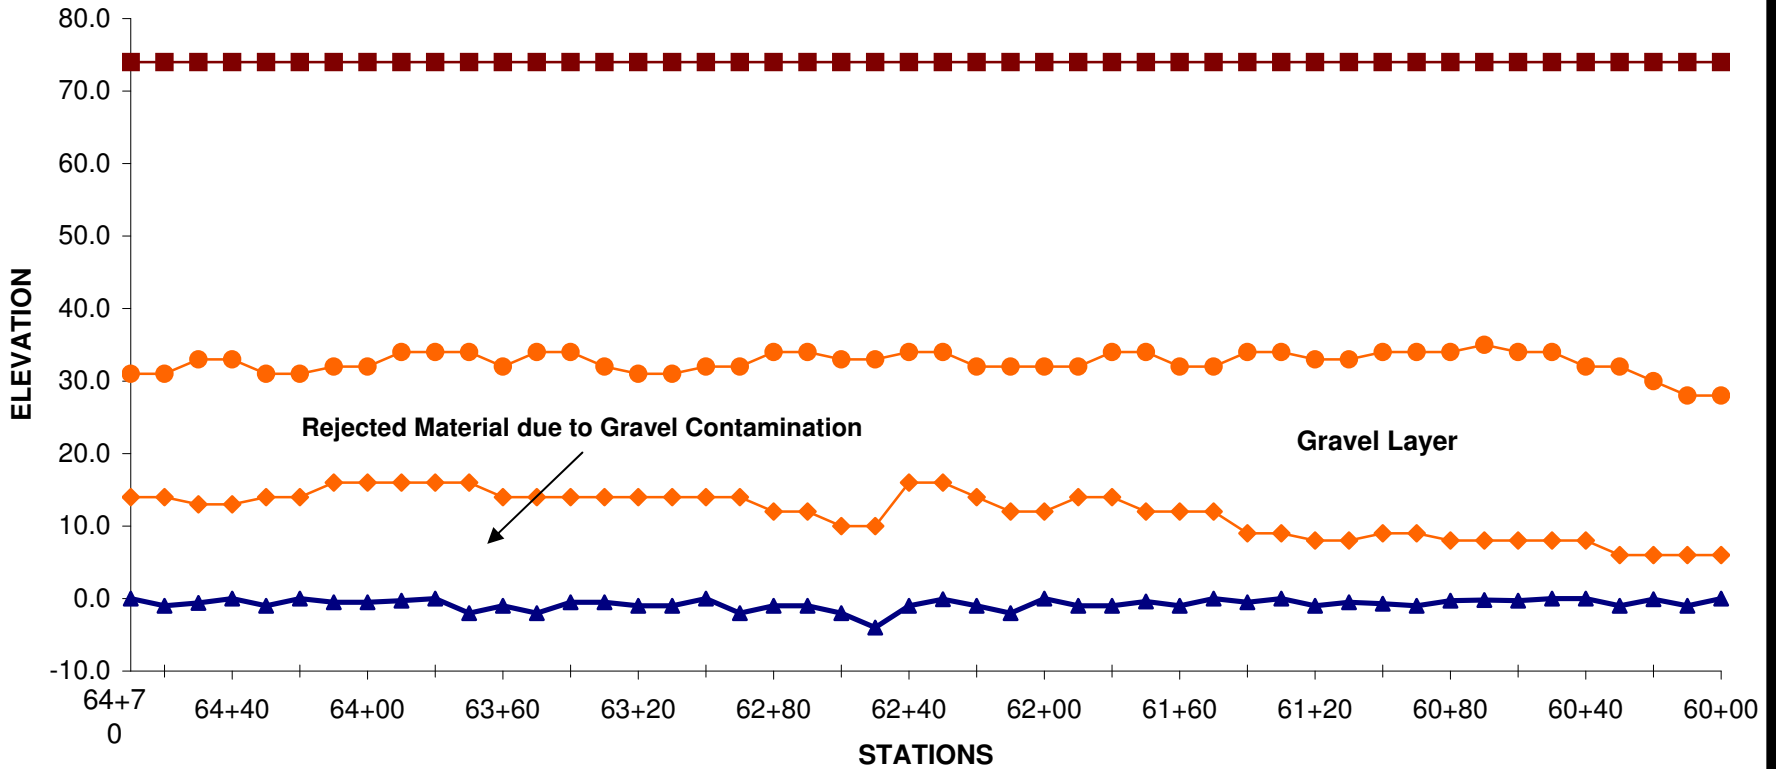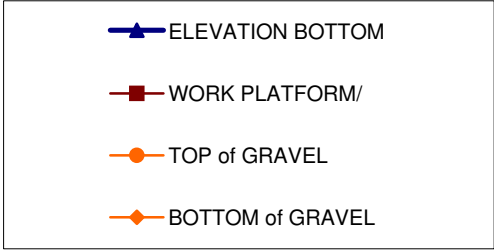

**HEADING No. 4  
SBC SLURRY WALL PROFILE  
TRLIA PHASE 4  
MARYSVILLE, CA**

- WORK PLATFORM
- TOP OF GRAVELS
- ◆ BOTTOM OF GRAVELS
- ▲ RECORD ELEVATION

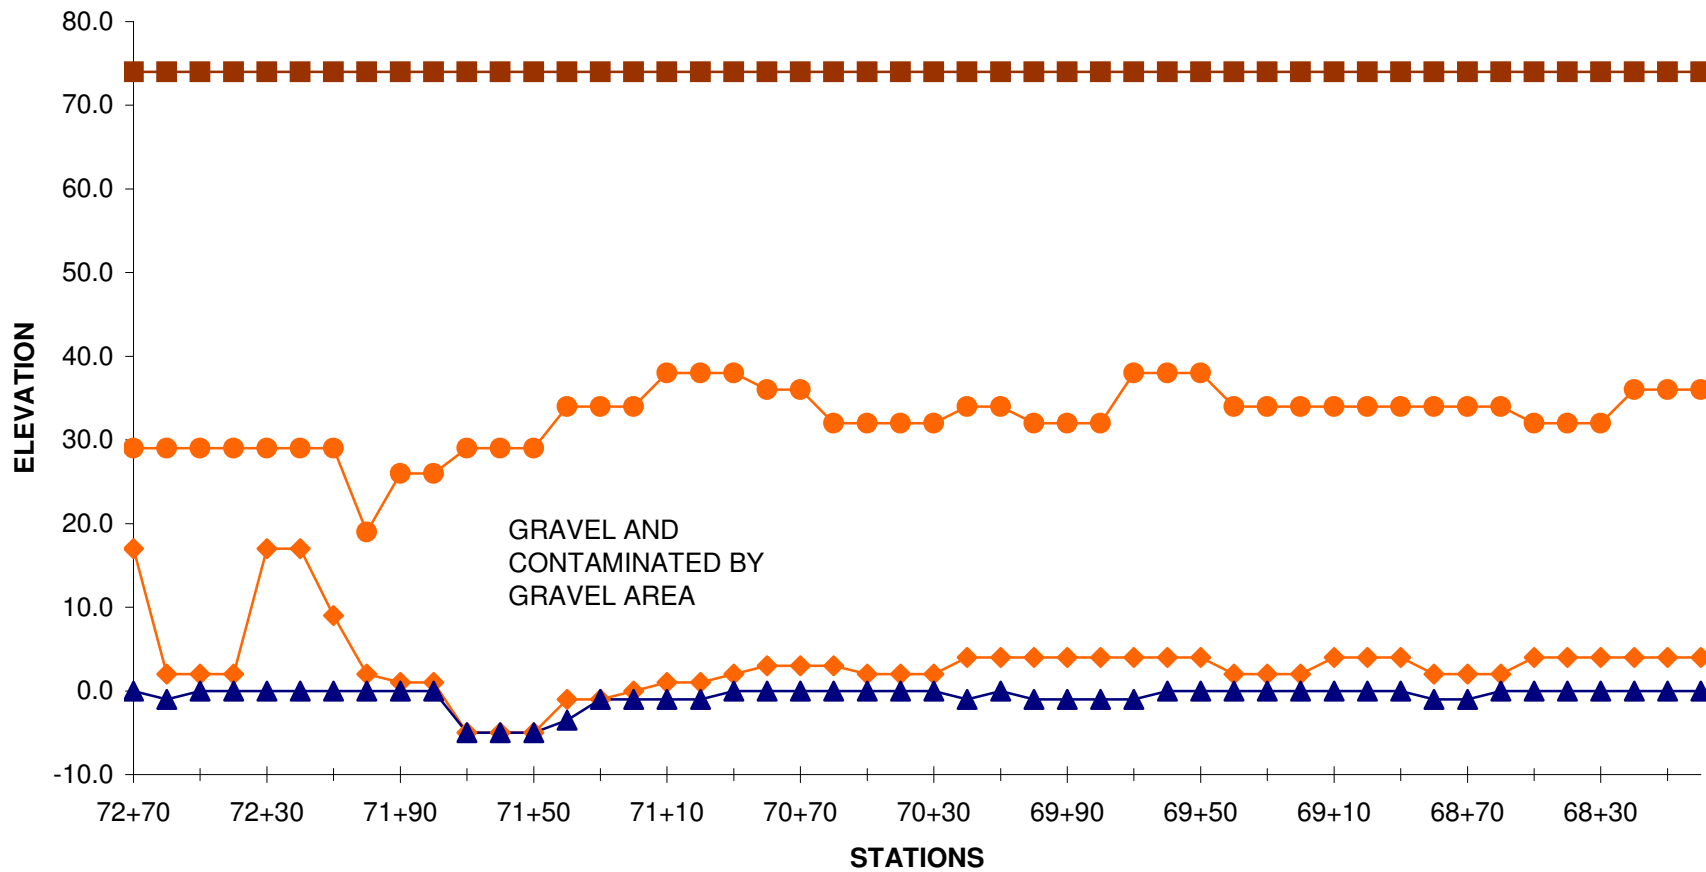

**HEADING No. 4  
SBC SLURRY WALL PROFILE  
TRLIA PHASE 4  
MARYSVILLE, CA**

- WORK PLATFORM
- TOP OF GRAVEL
- BOTTOM OF GRAVEL
- RECORD ELEVATION

